


PART OF THE SE. 1/4, OF SECTION 5, T.5N., R.2W., S.L.B. & M.
THE FIELDS AT GREEN FARM PHASE 1(A)

TAXING UNIT: 278

IN WEST HAVEN CITY
SCALE 1" = 100'

SEE PAGE 37

SEE PAGE 37-2

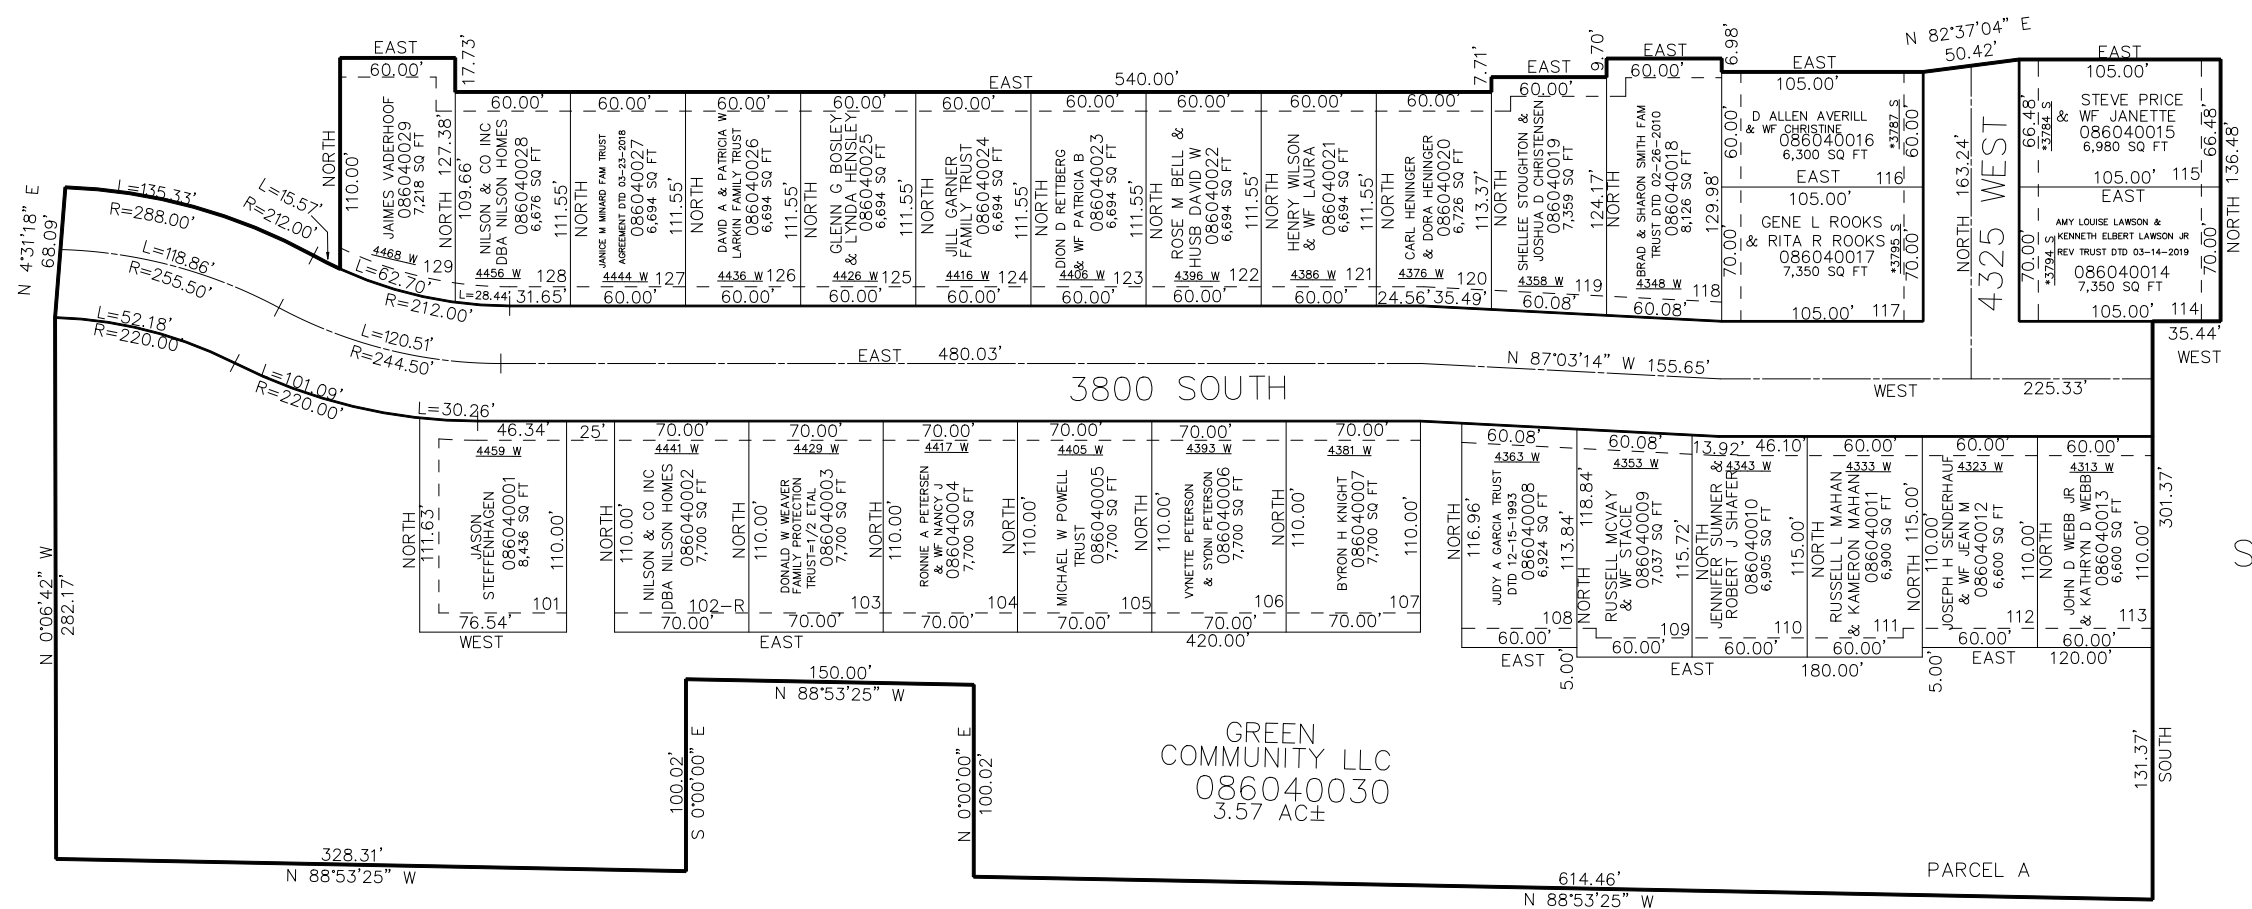

SEE PAGE 468

SEE PAGE 37-2

SEE PAGE 208

ADDRESS CHANGE AFFIDAVIT E#2978687, 2978688, 2978689, 2978690

10' UTILITY & DRAINAGE EASEMENTS EACH
SIDE OF PROPERTY LINES AS INDICATED
BY DASHED LINES EXCEPT AS OTHERWISE
SHOWN.

FOR COMPLETE ENG DATA SEE
ORIGINAL DEDICATION PLAT IN
BOOK 83, PAGE 34 OF RECORDS.