

PART OF THE NE. 1/4, OF SECTION 5, T.5N., R.2W., S.L.B. & M.

607

OLIVER SUBDIVISION

IN WEST HAVEN CITY


TAXING UNIT: 291

SCALE 1" = 30'

SEE PAGE 476

3450 SOUTH STREET

SEE PAGE 37

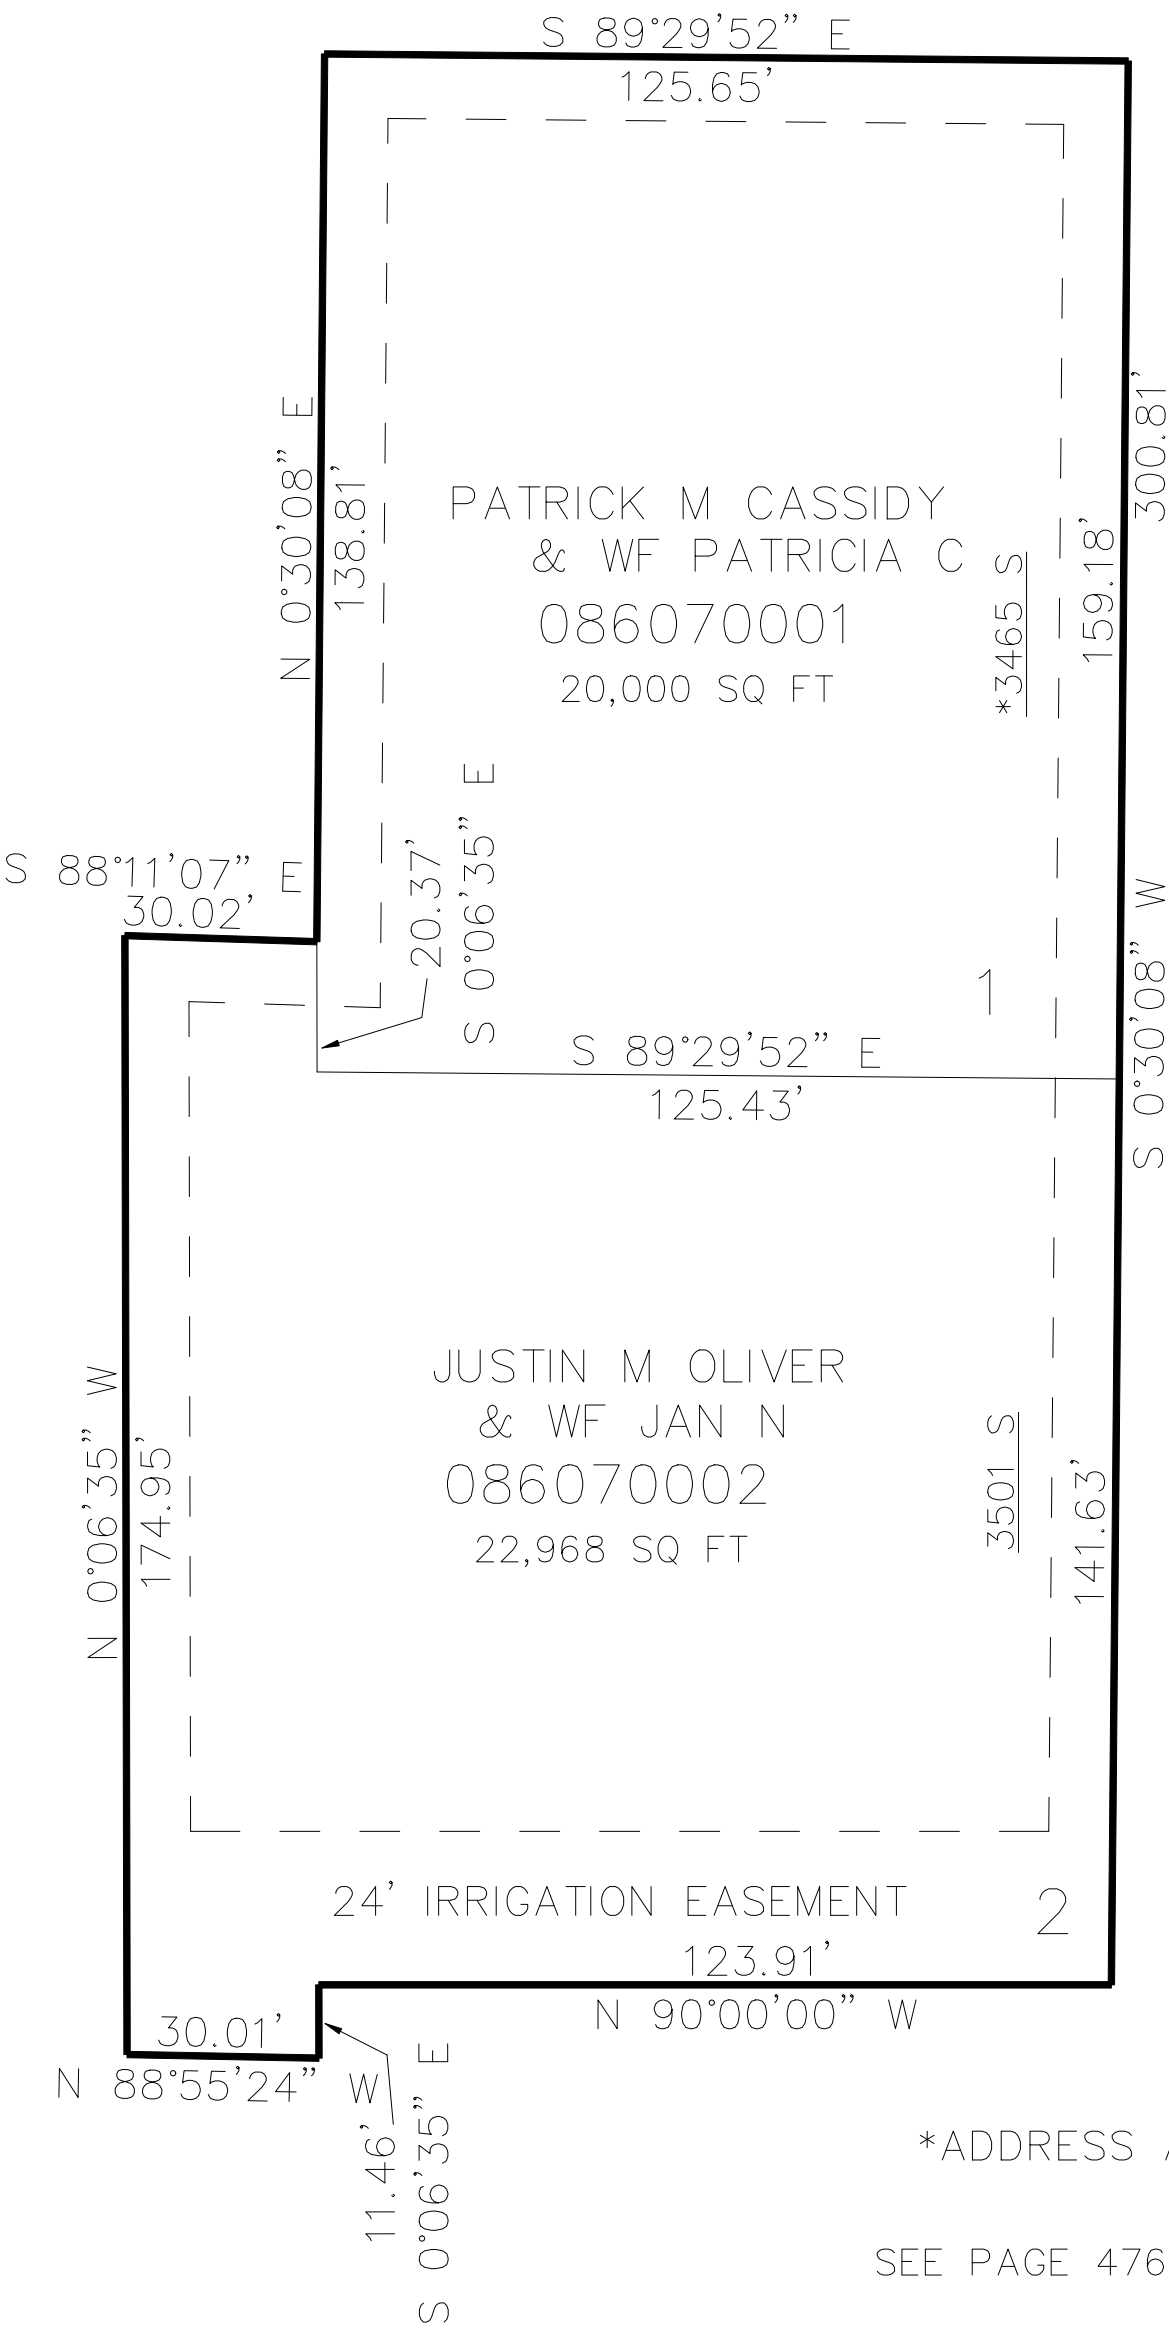

SEE PAGE 476

4325 WEST STREET

*ADDRESS AFFIDAVIT E#3051416

SEE PAGE 476

10' UTILITY & DRAINAGE EASEMENTS EACH
SIDE OF PROPERTY LINES AS INDICATED
BY DASHED LINES EXCEPT AS OTHERWISE
SHOWN.

FOR COMPLETE ENG DATA SEE
ORIGINAL DEDICATION PLAT IN
BOOK 83, PAGE 77 OF RECORDS.