

PART OF THE SW. 1/4, OF SECTION 2, T.5N., R.2W., S.L.B. & M.
UPPER DAYSPRING SUBDIVISION PHASE 3

615


TAXING UNIT: 288

IN WEST HAVEN CITY
SCALE 1" = 60'

SEE PAGE 28

SEE PAGE 614

SEE PAGE 28

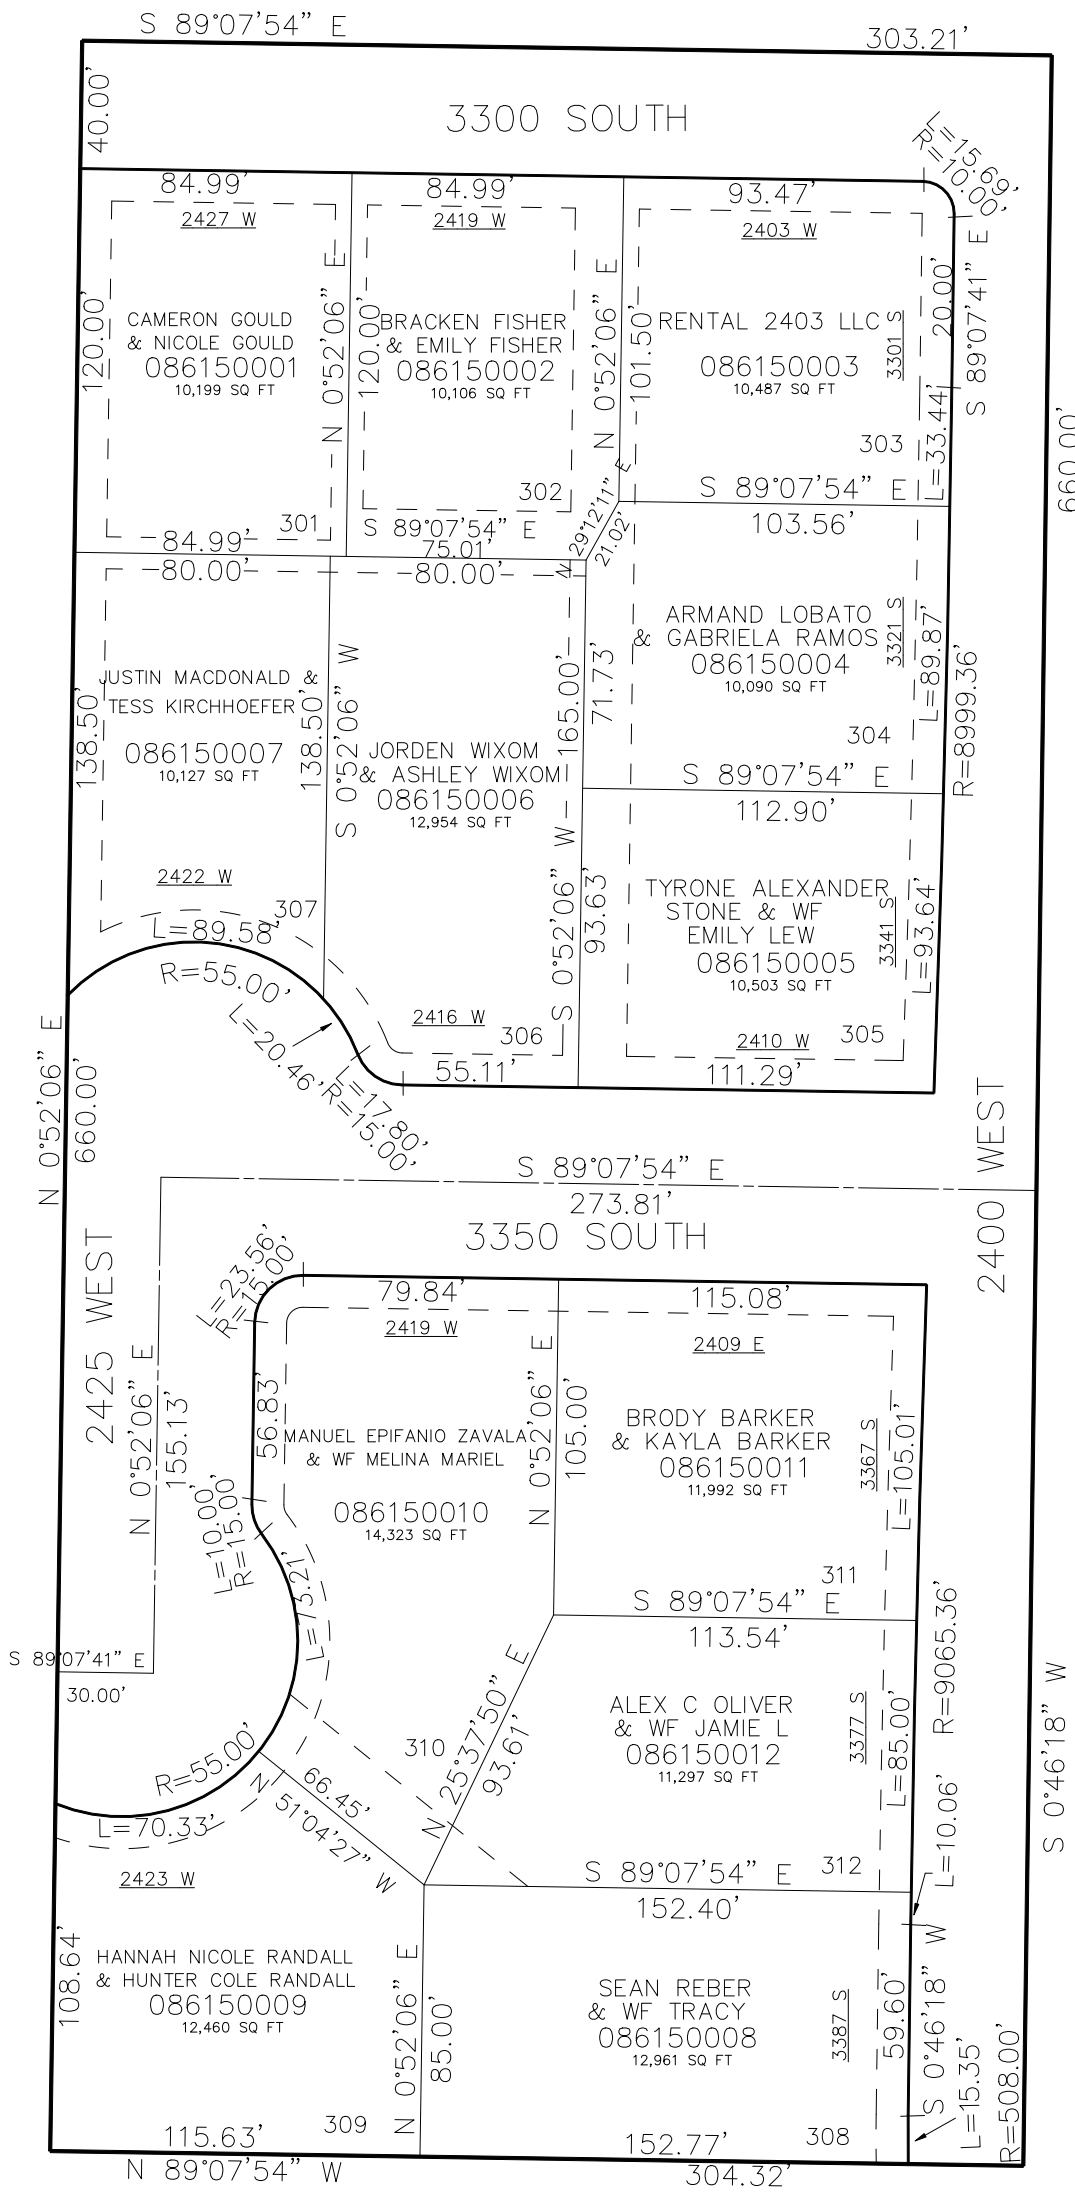

10' UTILITY & DRAINAGE EASEMENTS EACH
SIDE OF PROPERTY LINES AS INDICATED
BY DASHED LINES EXCEPT AS OTHERWISE
SHOWN.

SEE PAGE 28

*SEE E#2969018

FOR COMPLETE ENG DATA SEE
ORIGINAL DEDICATION PLAT IN
BOOK 85, PAGE 06 OF RECORDS.