

PART OF THE S.1/2, OF SECTION 3, T.5N., R.2W., S.L.B. & M.

621


SALT POINT SUBDIVISION

IN WEST HAVEN CITY

TAXING UNIT: 215

SCALE 1" = 100'

SEE PAGE 29

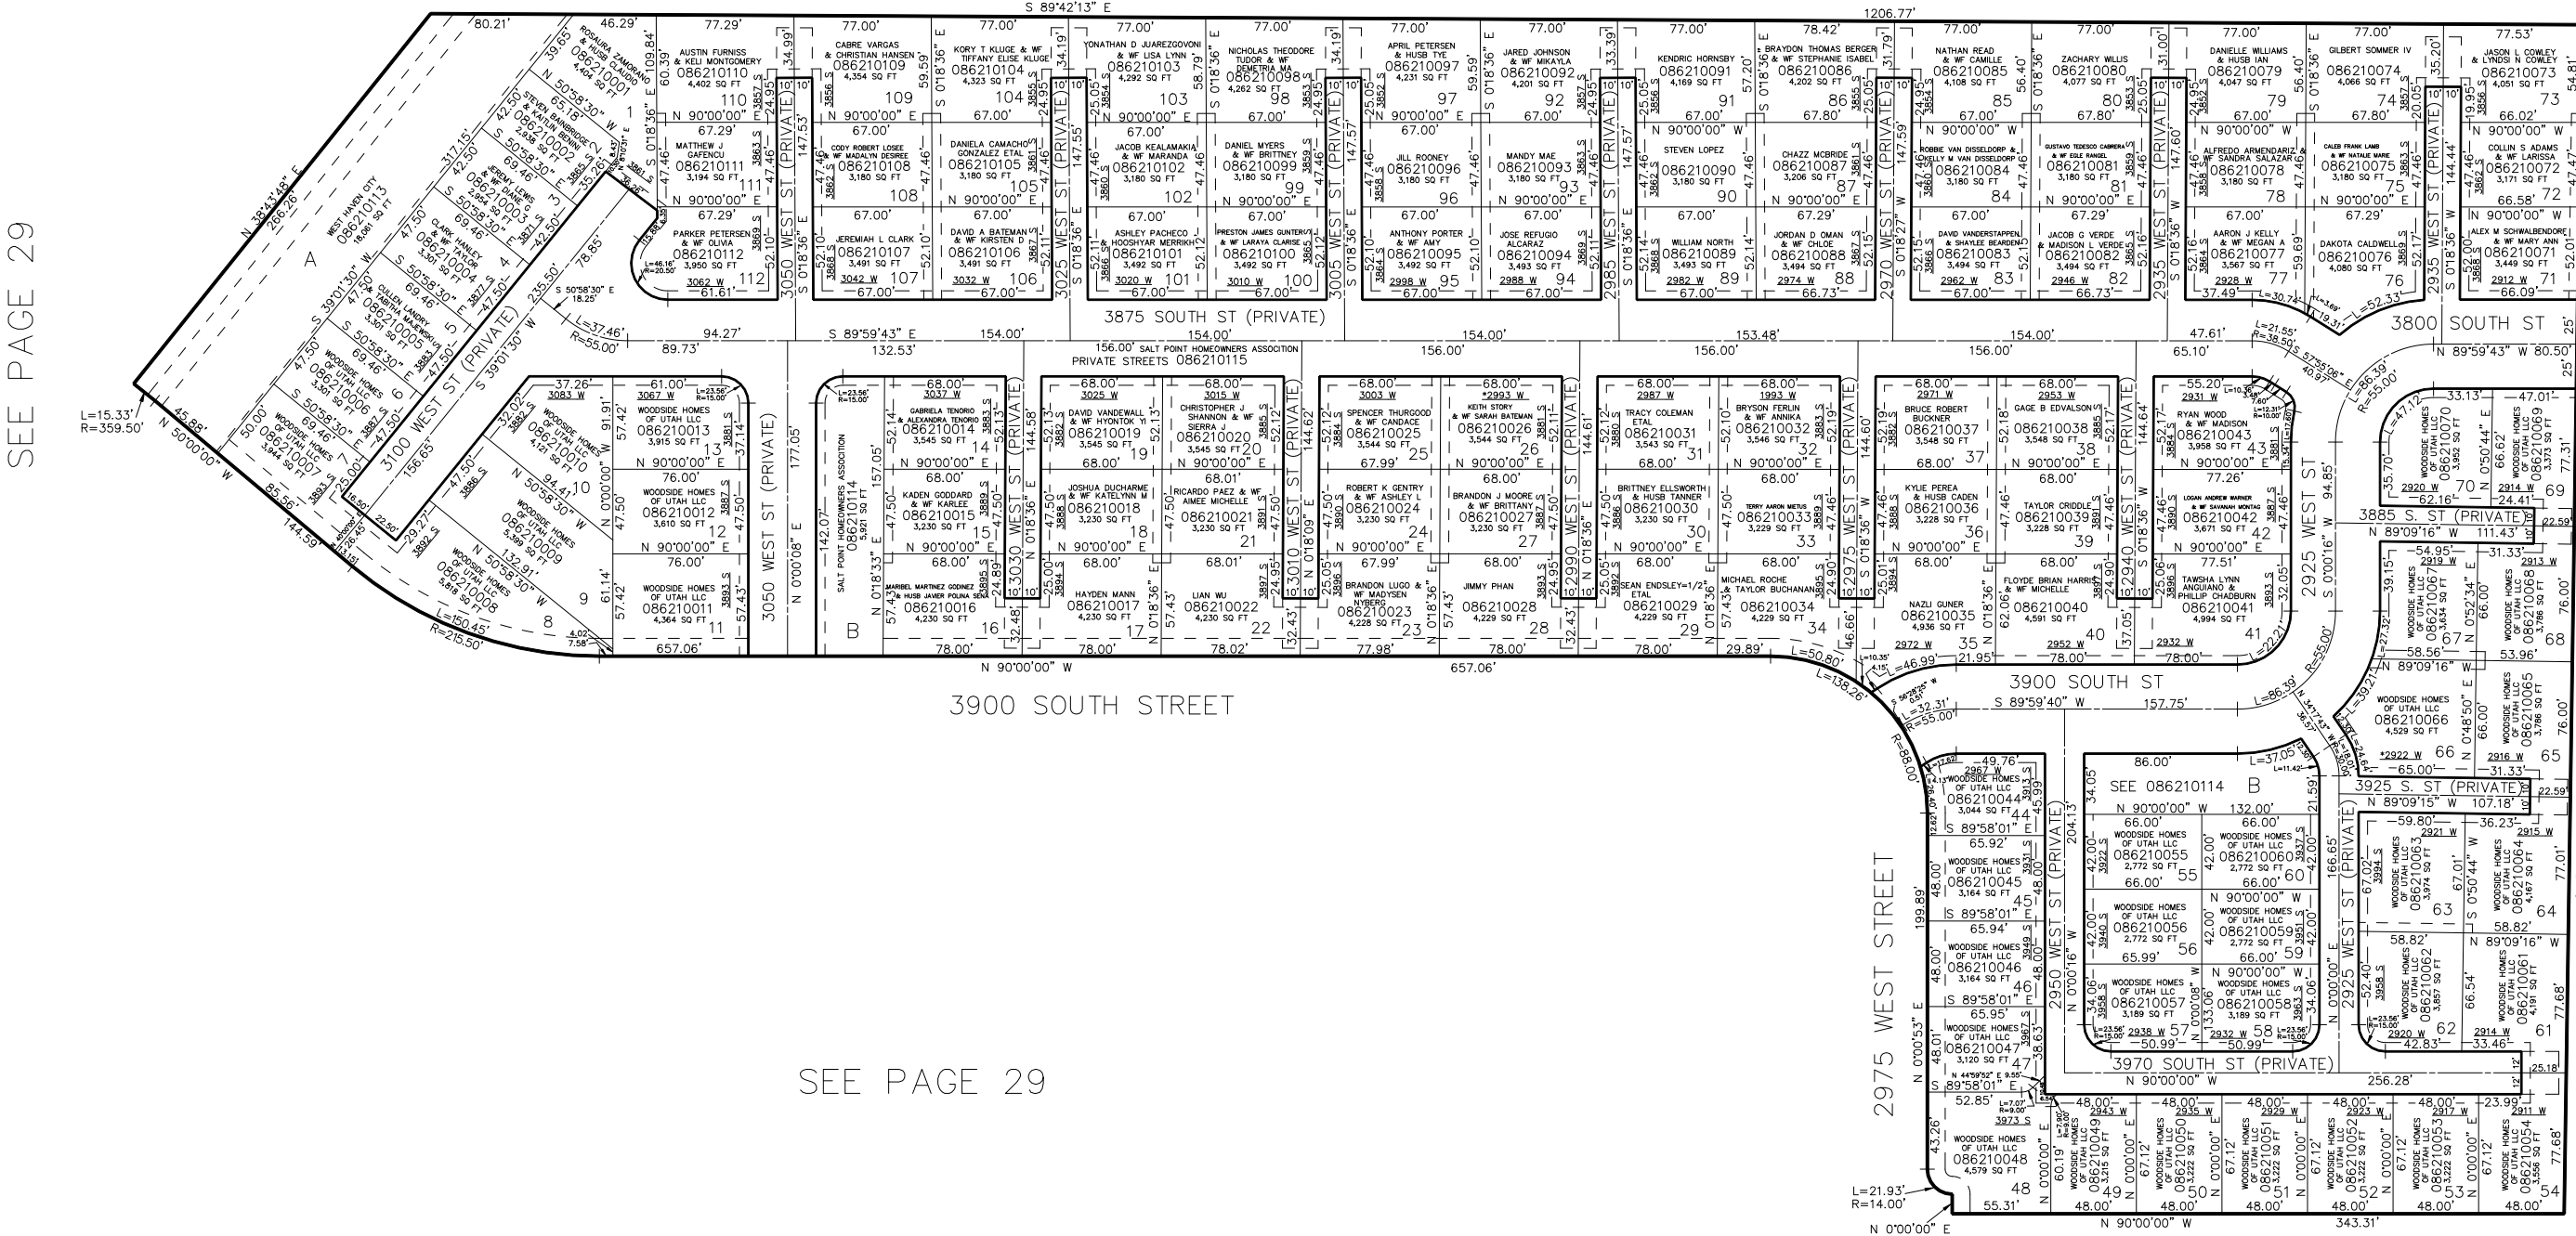

SEE PAGE 29

SEE PAGE 29

*ADDRESS AFFIDAVIT E#3017835-3017837

10' UTILITY & DRAINAGE EASEMENTS EACH SIDE OF PROPERTY LINES AS INDICATED BY DASHED LINES EXCEPT AS OTHERWISE SHOWN.

FOR COMPLETE ENG DATA SEE ORIGINAL DEDICATION PLAT IN BOOK 86, PAGE 17-20 OF RECORDS.

FOR TAX PURPOSES ONLY