

PART OF THE S. 1/2, OF SECTION 3, T.5N., R.2W., S.L.B. & M.
SALT POINT NORTHEAST TOWNHOMES


IN WEST HAVEN CITY

TAXING UNIT: 324

SCALE 1" = 80'

630

SEE PAGE 34

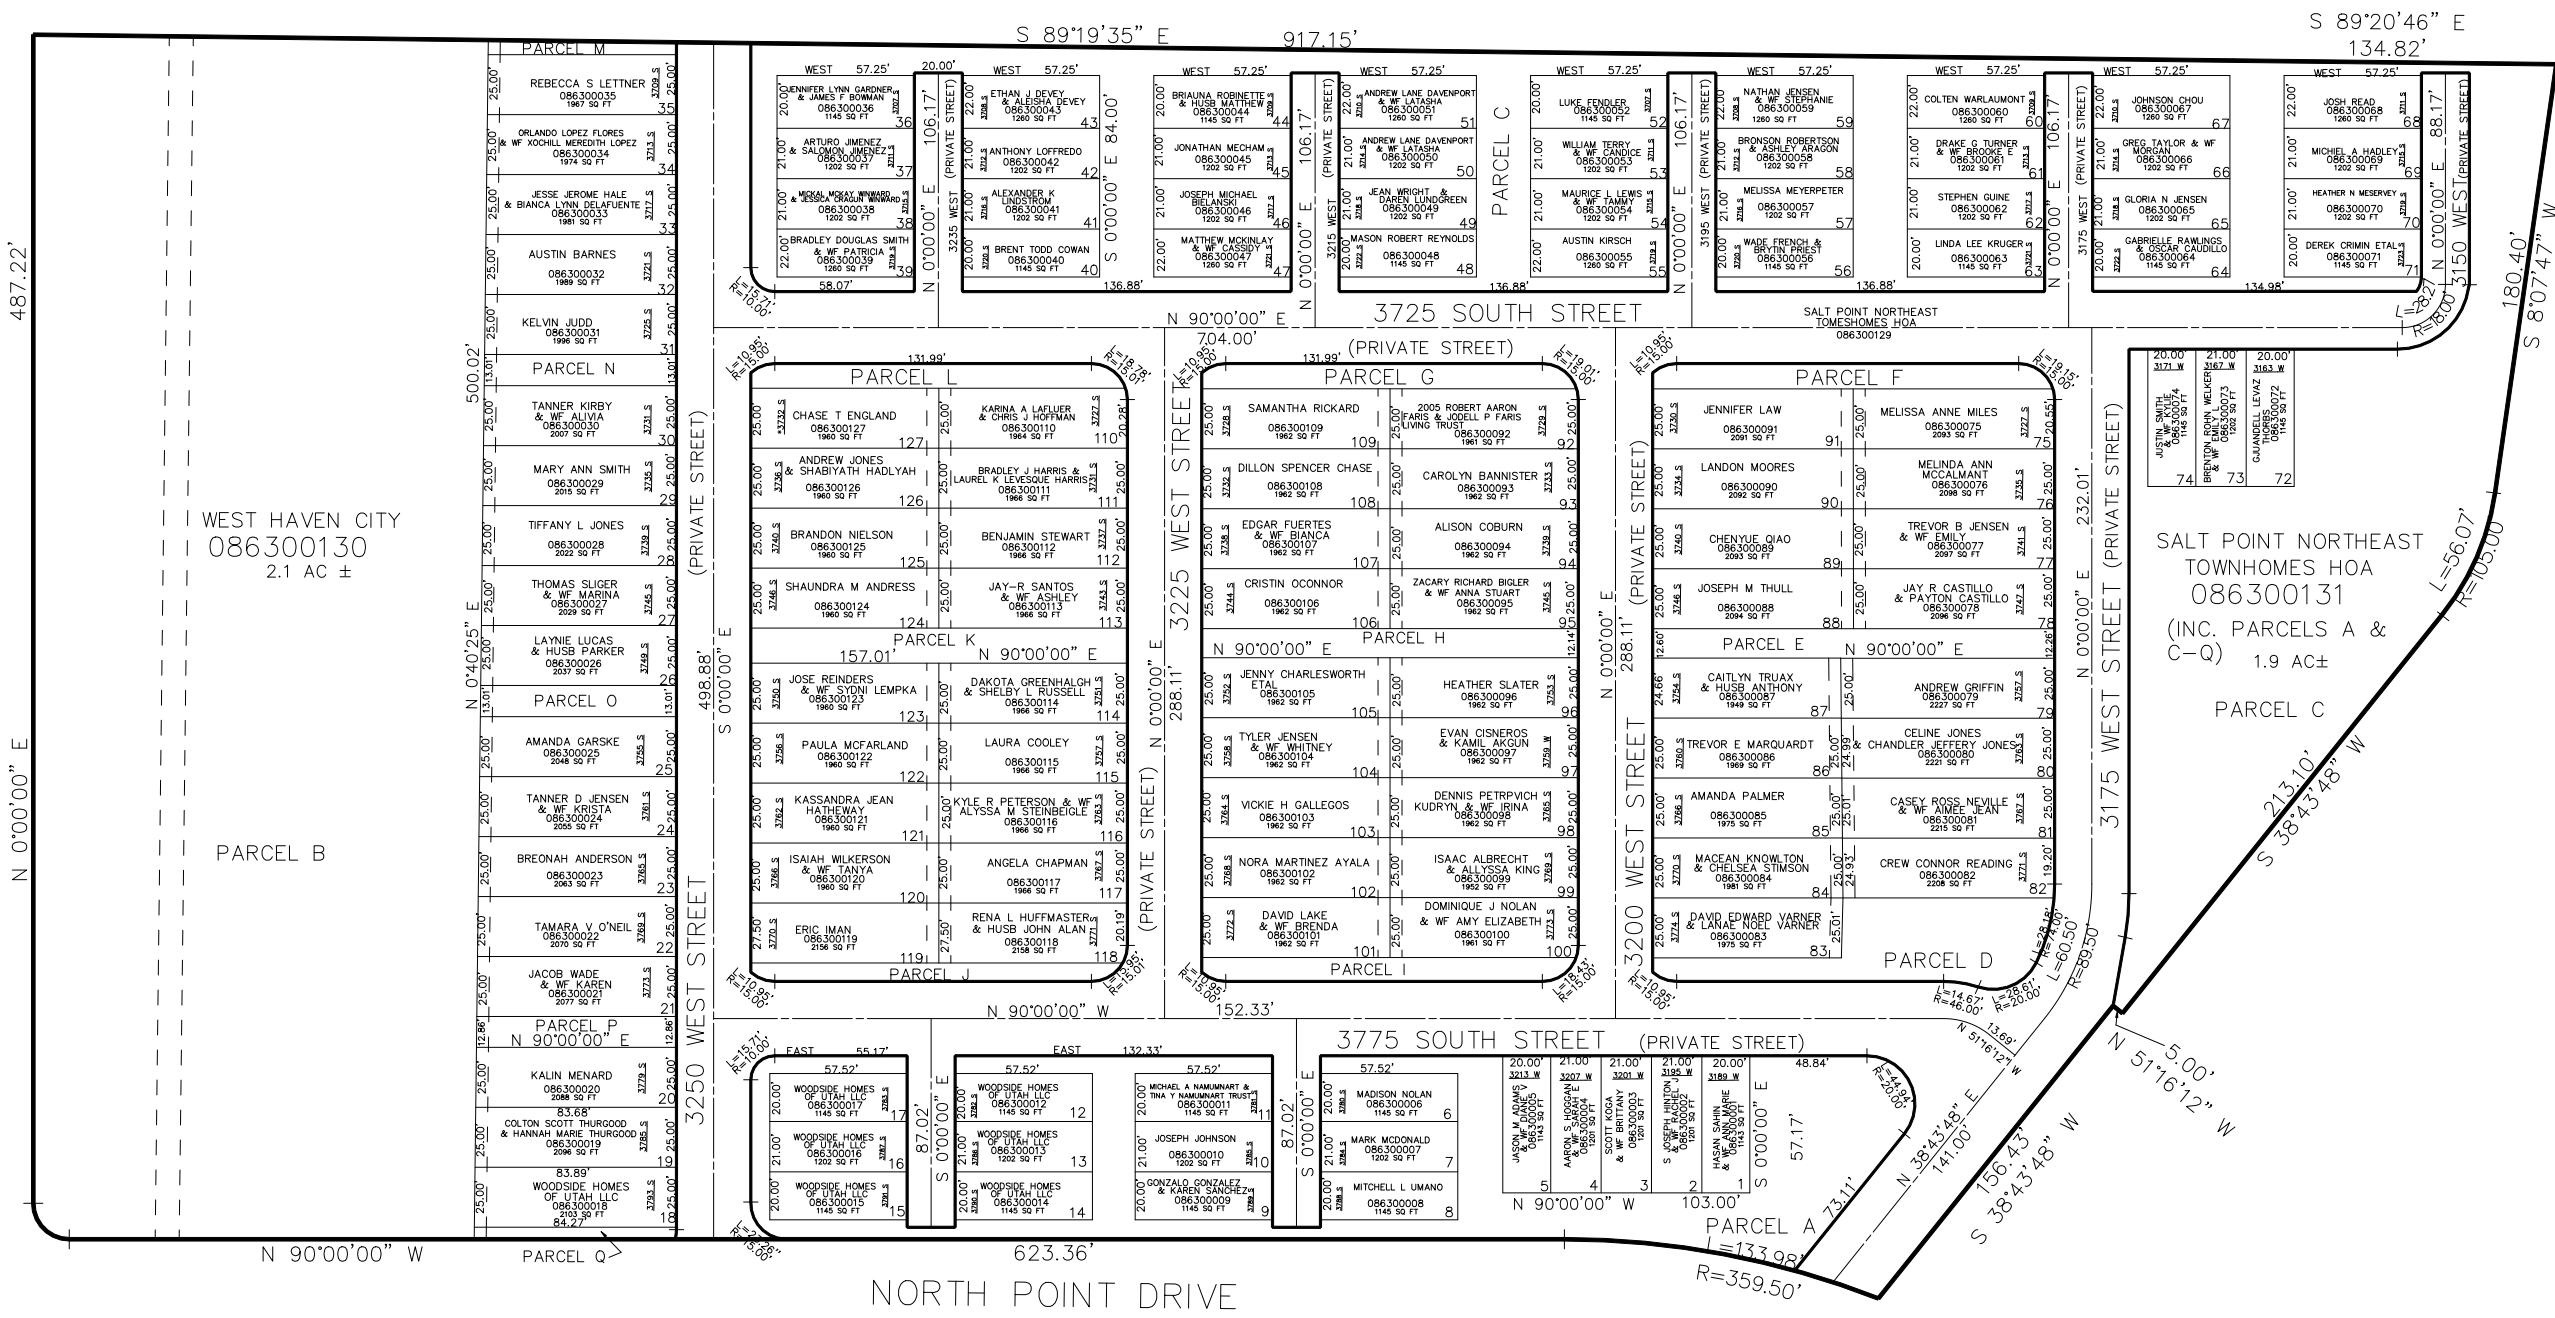

*ADDRESS AFFIDAVIT E#3152574

SEE PAGE 34

10' UTILITY & DRAINAGE EASEMENTS EACH
SIDE OF PROPERTY LINES AS INDICATED
BY DASHED LINES EXCEPT AS OTHERWISE
SHOWN.

FOR TAX PURPOSES ONLY

FOR COMPLETE ENG DATA SEE
ORIGINAL DEDICATION PLAT IN
BOOK 86, PAGE 66-68 OF RECORDS.