

PART OF THE SE. 1/4, OF SECTION 7, T.5N., R.2W., S.L.B. & M.


632

ANITA ACRES SUBDIVISION

IN HOOPER CITY
SCALE 1" = 40'

TAXING UNIT: 376

SEE PAGE 45

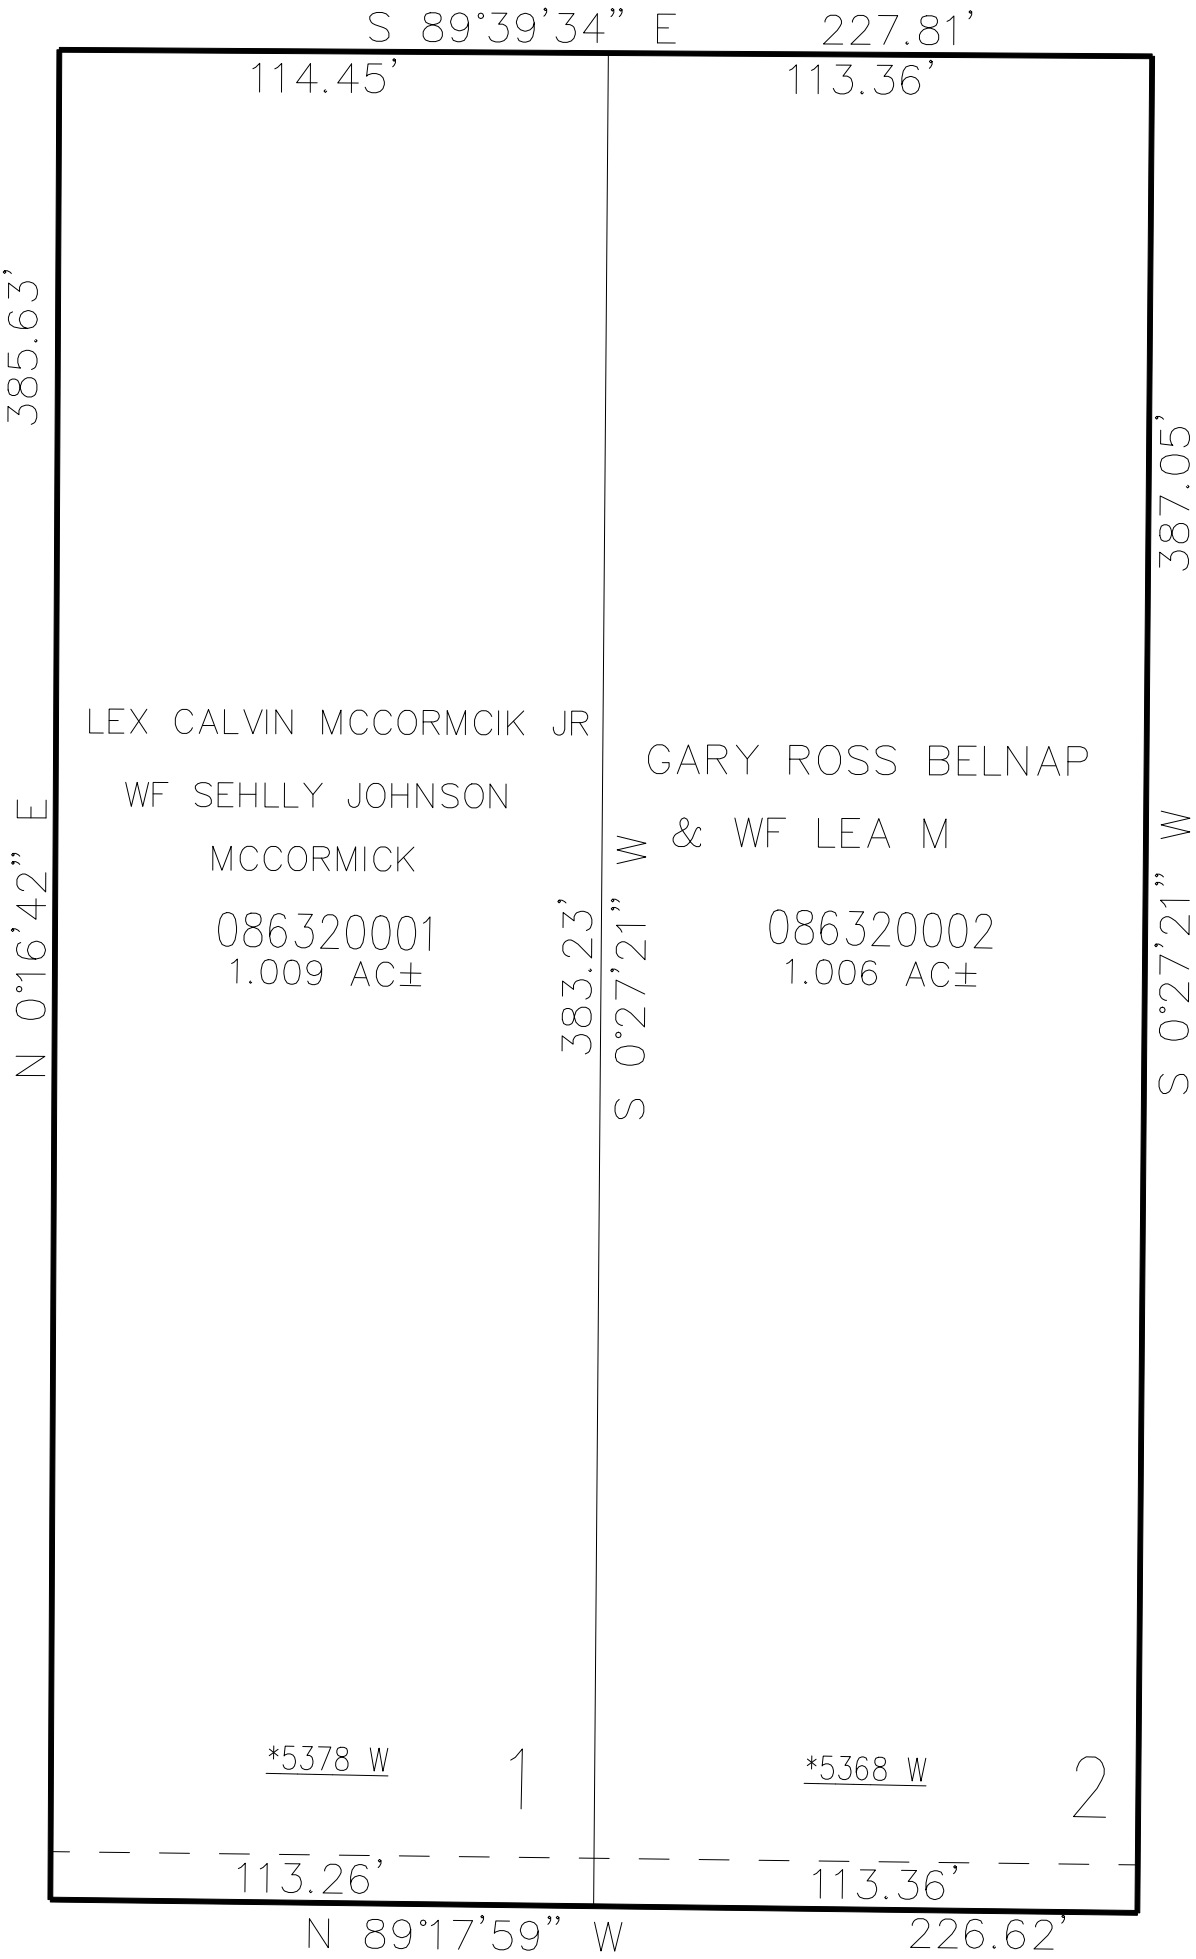

SEE PAGE 45

SEE PAGE 45

4600 SOUTH STREET

10' UTILITY & DRAINAGE EASEMENTS EACH
SIDE OF PROPERTY LINES AS INDICATED
BY DASHED LINES EXCEPT AS OTHERWISE
SHOWN.

SEE PAGE 45

FOR COMPLETE ENG DATA SEE
ORIGINAL DEDICATION PLAT IN
BOOK 86, PAGE 74 OF RECORDS.

*ADDRESS AFFIDAVIT E#3083820 & 3083821

FOR TAX PURPOSES ONLY