

PART OF THE SE. 1/4, OF SECTION 7, T.5N., R.2W., S.L.B. & M.


632

ANITA ACRES SUBDIVISION

IN HOOPER CITY  
SCALE 1" = 40'

TAXING UNIT: 376

SEE PAGE 45

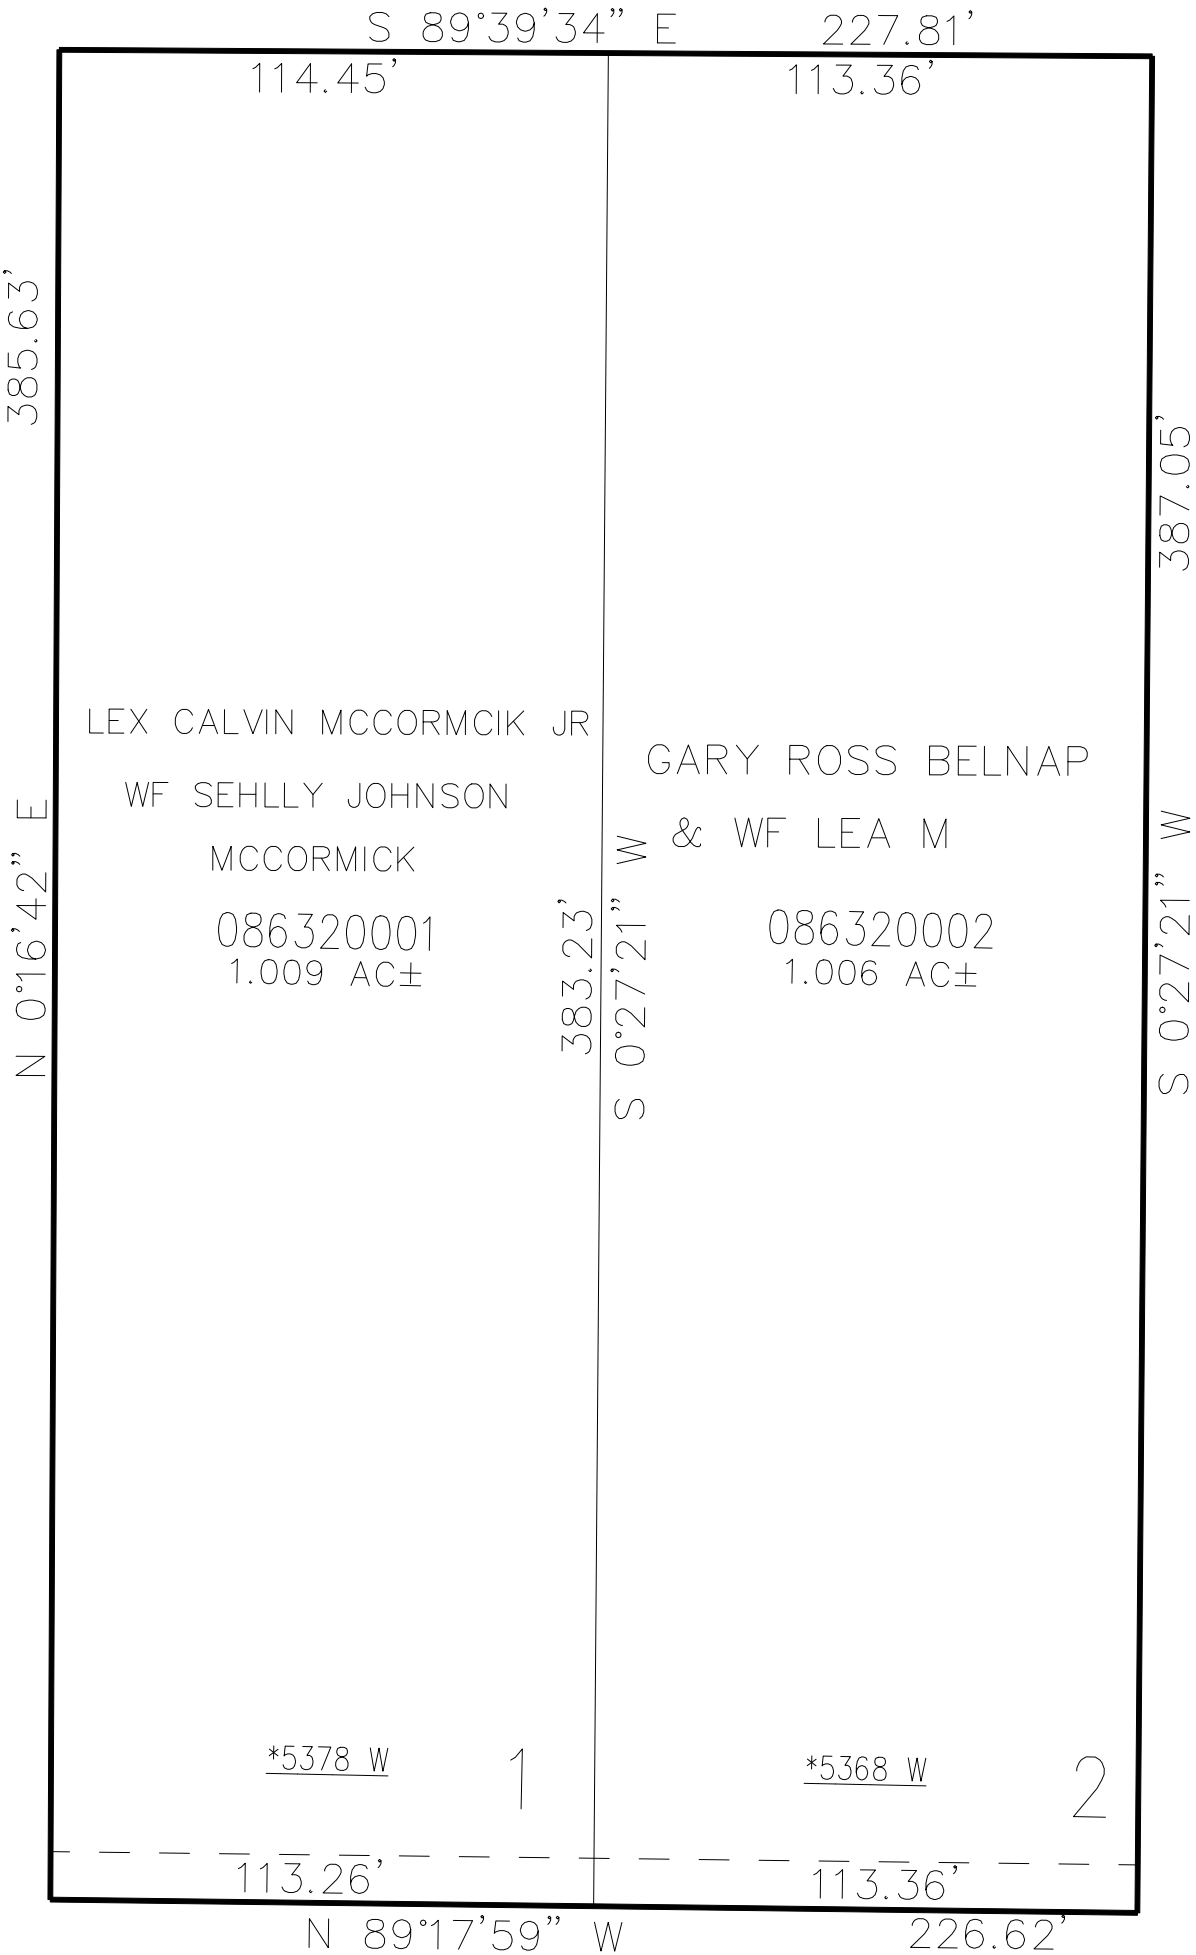

SEE PAGE 45

SEE PAGE 45

4600 SOUTH STREET

10' UTILITY & DRAINAGE EASEMENTS EACH  
SIDE OF PROPERTY LINES AS INDICATED  
BY DASHED LINES EXCEPT AS OTHERWISE  
SHOWN.

SEE PAGE 45

FOR COMPLETE ENG DATA SEE  
ORIGINAL DEDICATION PLAT IN  
BOOK 86, PAGE 74 OF RECORDS.

\*ADDRESS AFFIDAVIT E#3083820 & 3083821

\*FOR TAX PURPOSES ONLY\*