


PART OF THE NE. 1/4, OF SECTION 10, T.5N., R.2W., S.L.B. & M.
MIDLAND FARMS SUBDIVISION PHASE 7

633

TAXING UNIT: 41

IN ROY CITY
SCALE 1" = 40'

SEE PAGE 51

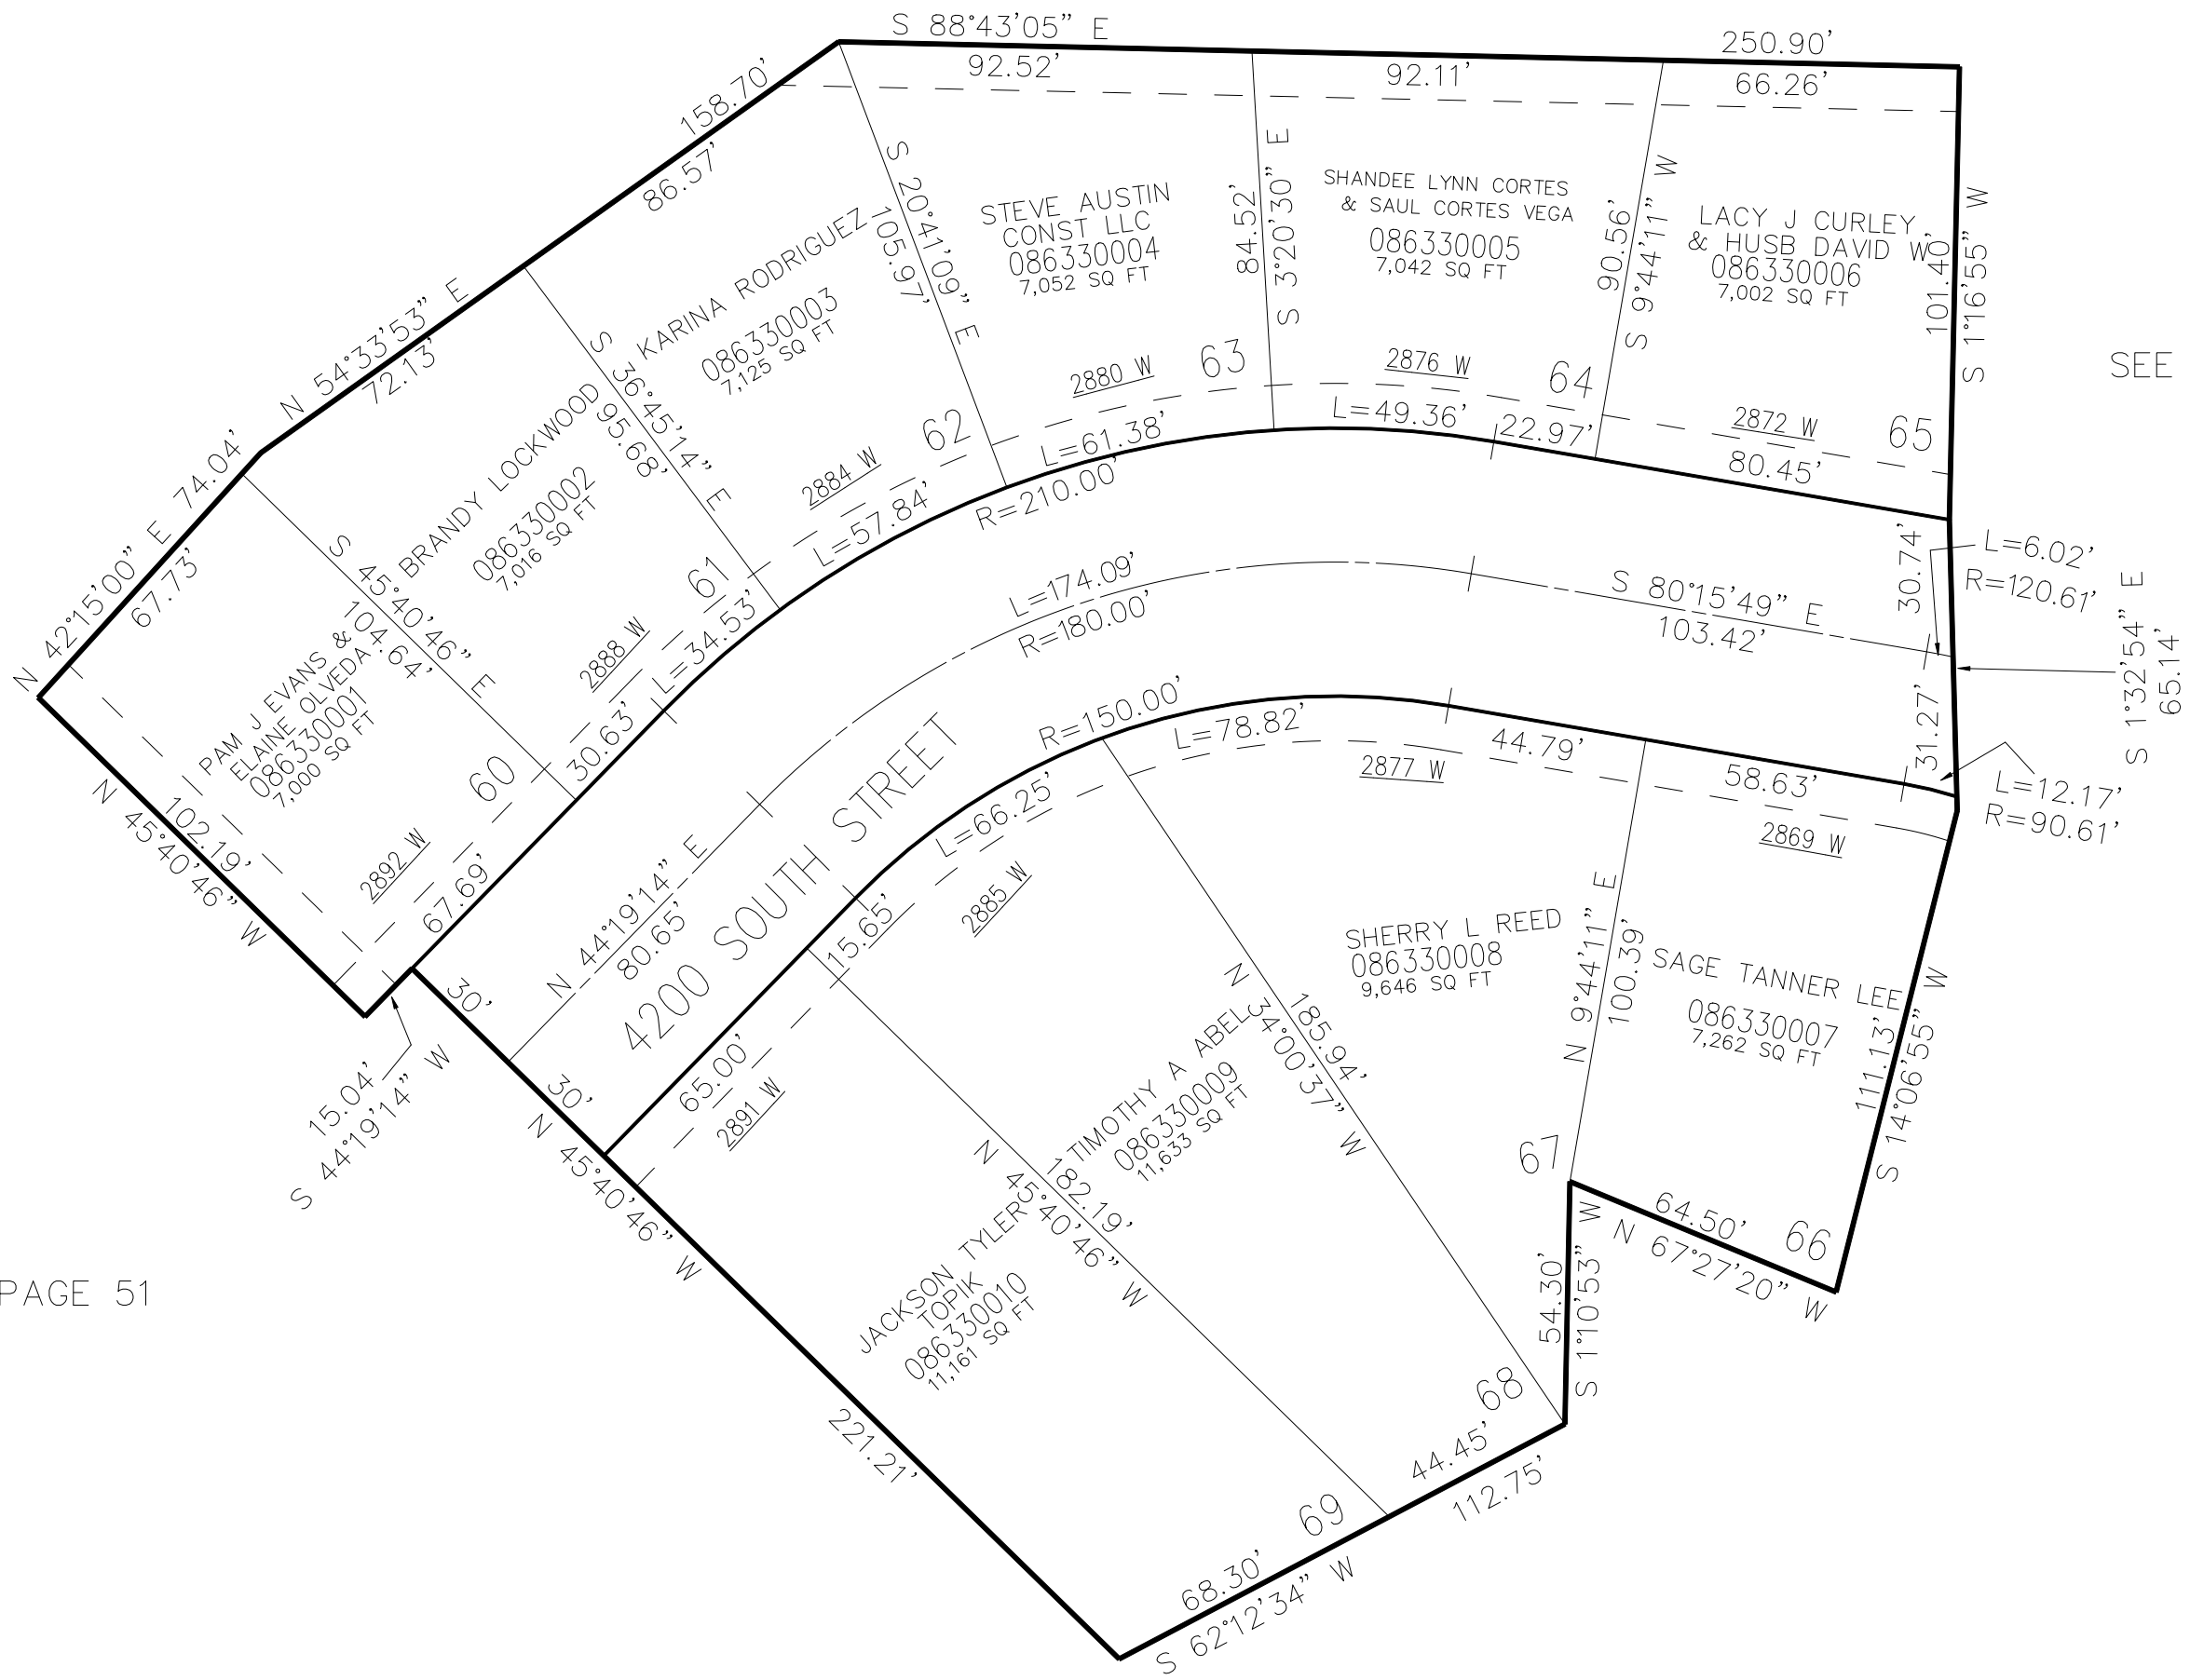

SEE PAGE 51

SEE PAGE 51

SEE PAGE 51

10' UTILITY & DRAINAGE EASEMENTS EACH
SIDE OF PROPERTY LINES AS INDICATED
BY DASHED LINES EXCEPT AS OTHERWISE
SHOWN.

FOR COMPLETE ENG DATA SEE
ORIGINAL DEDICATION PLAT IN
BOOK 86, PAGE 81 OF RECORDS.

FOR TAX PURPOSES ONLY