

PART OF THE NW.1/4, OF SECTION 9, T.5N., R.2W., S.L.B. & M.

637


GUZMAN SUBDIVISION

IN WET HAVEN CITY

TAXING UNIT: 278

SCALE 1" = 30'

SEE PAGE 50

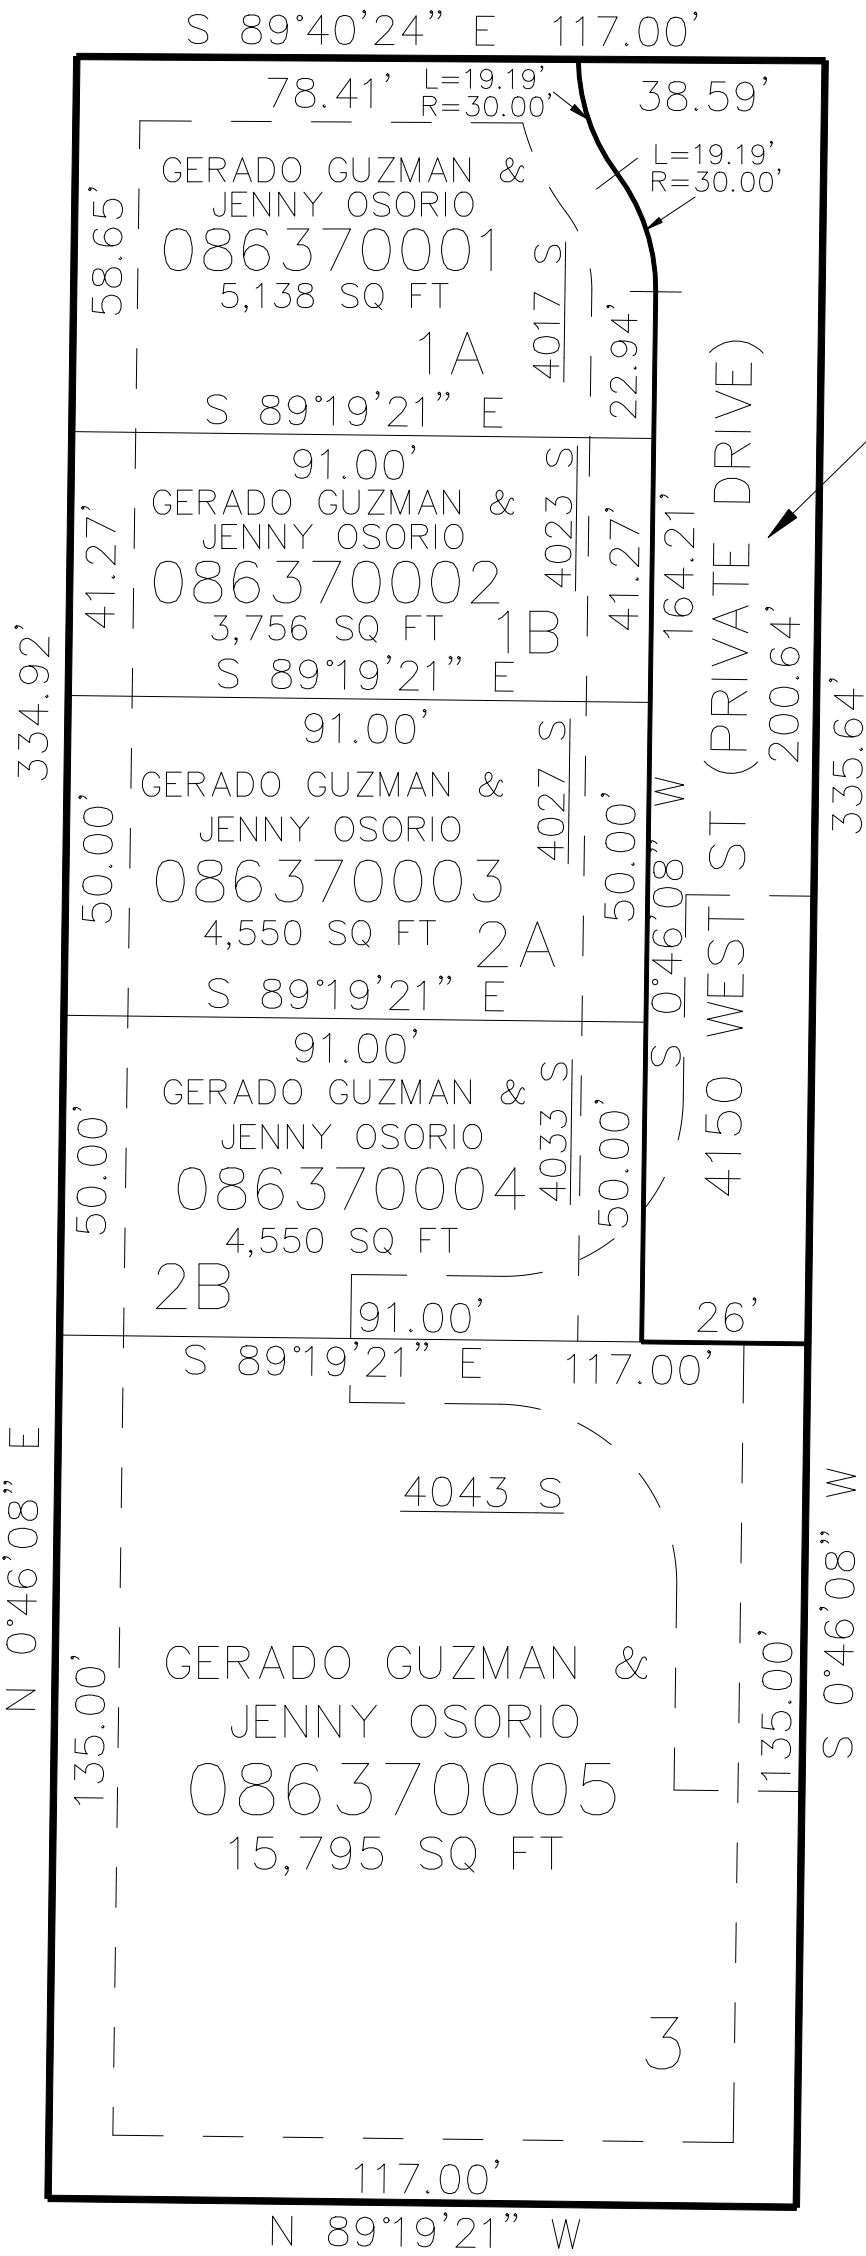

GERADO GUZMAN &
JENNY OSORIO
086370006
5,444 SQ FT

SEE PAGE 50

SEE PAGE 50

10' UTILITY & DRAINAGE EASEMENTS EACH
SIDE OF PROPERTY LINES AS INDICATED
BY DASHED LINES EXCEPT AS OTHERWISE
SHOWN.

FOR COMPLETE ENG DATA SEE
ORIGINAL DEDICATION PLAT IN
BOOK 87, PAGE 16 OF RECORDS.

SEE PAGE 50