

PART OF THE NW.1/4, OF SECTION 9, T.5N., R.2W., S.L.B. & M.
WEST HAVEN SERVICE MEMBERS MEMORIAL SUBDIVISION


TAXING UNIT: 278

IN WET HAVEN CITY
SCALE 1" = 30'

SEE PAGE 50

SEE PAGE 50

SEE PAGE 50

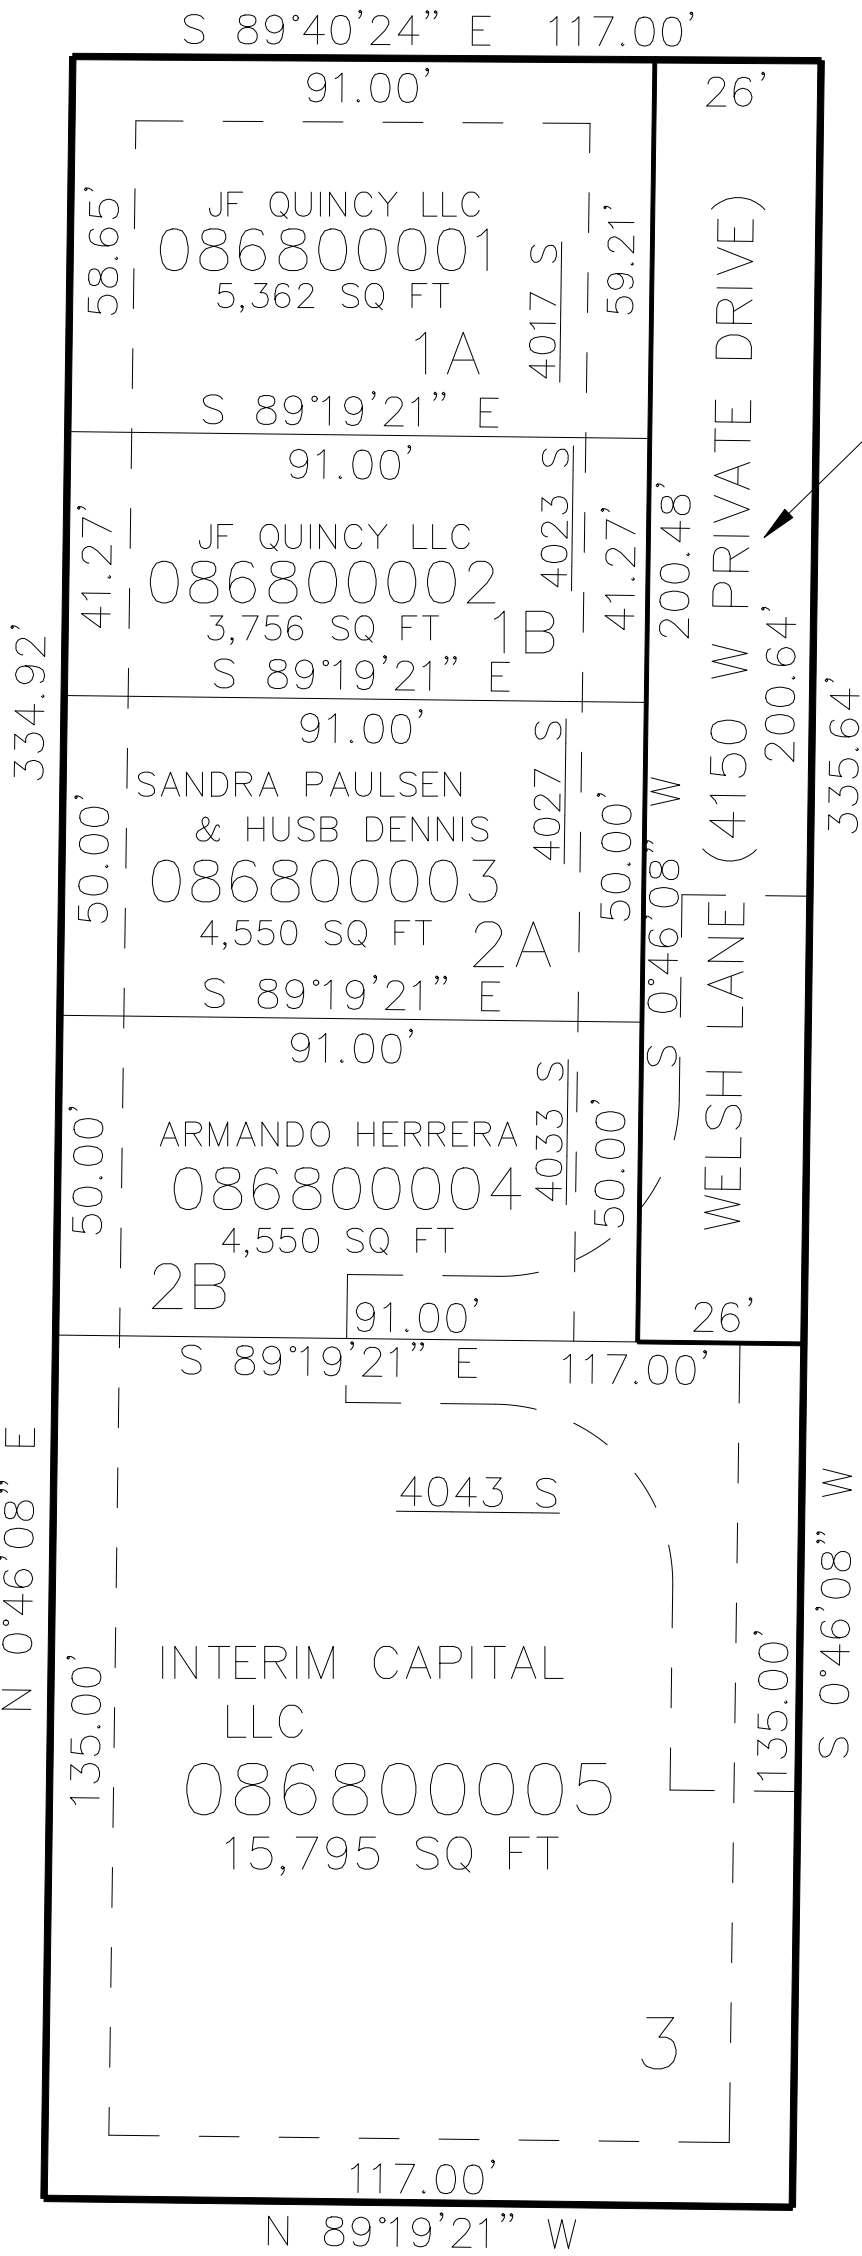

CONSTRUCTION 360
SERVICES LLC
0868000006
5,215 SQ FT

10' UTILITY & DRAINAGE EASEMENTS EACH
SIDE OF PROPERTY LINES AS INDICATED
BY DASHED LINES EXCEPT AS OTHERWISE
SHOWN.

FOR COMPLETE ENG DATA SEE
ORIGINAL DEDICATION PLAT IN
BOOK 92, PAGE 04 OF RECORDS.

SEE PAGE 50