

Point of Beginning
2640' West of NE corner
of 3 1/2 NE 1/4 Section 14, T.5N. R.2W.

SEE P. 19

PART OF NE 1/4 SECTION 14 T.5N. R.2W. SLB&M.

BEL AIR SUBDIVISION

LOTS 1-17

TAXING UNIT 41

IN

PREFIX 09-002

ROY CITY

SCALE 1" = 50'

NORTH DAVIS COUNTY SHERIFF DISTRICT


SEE
P.

29

South 650'

STREET
WEST
2275

North - South 323.50'

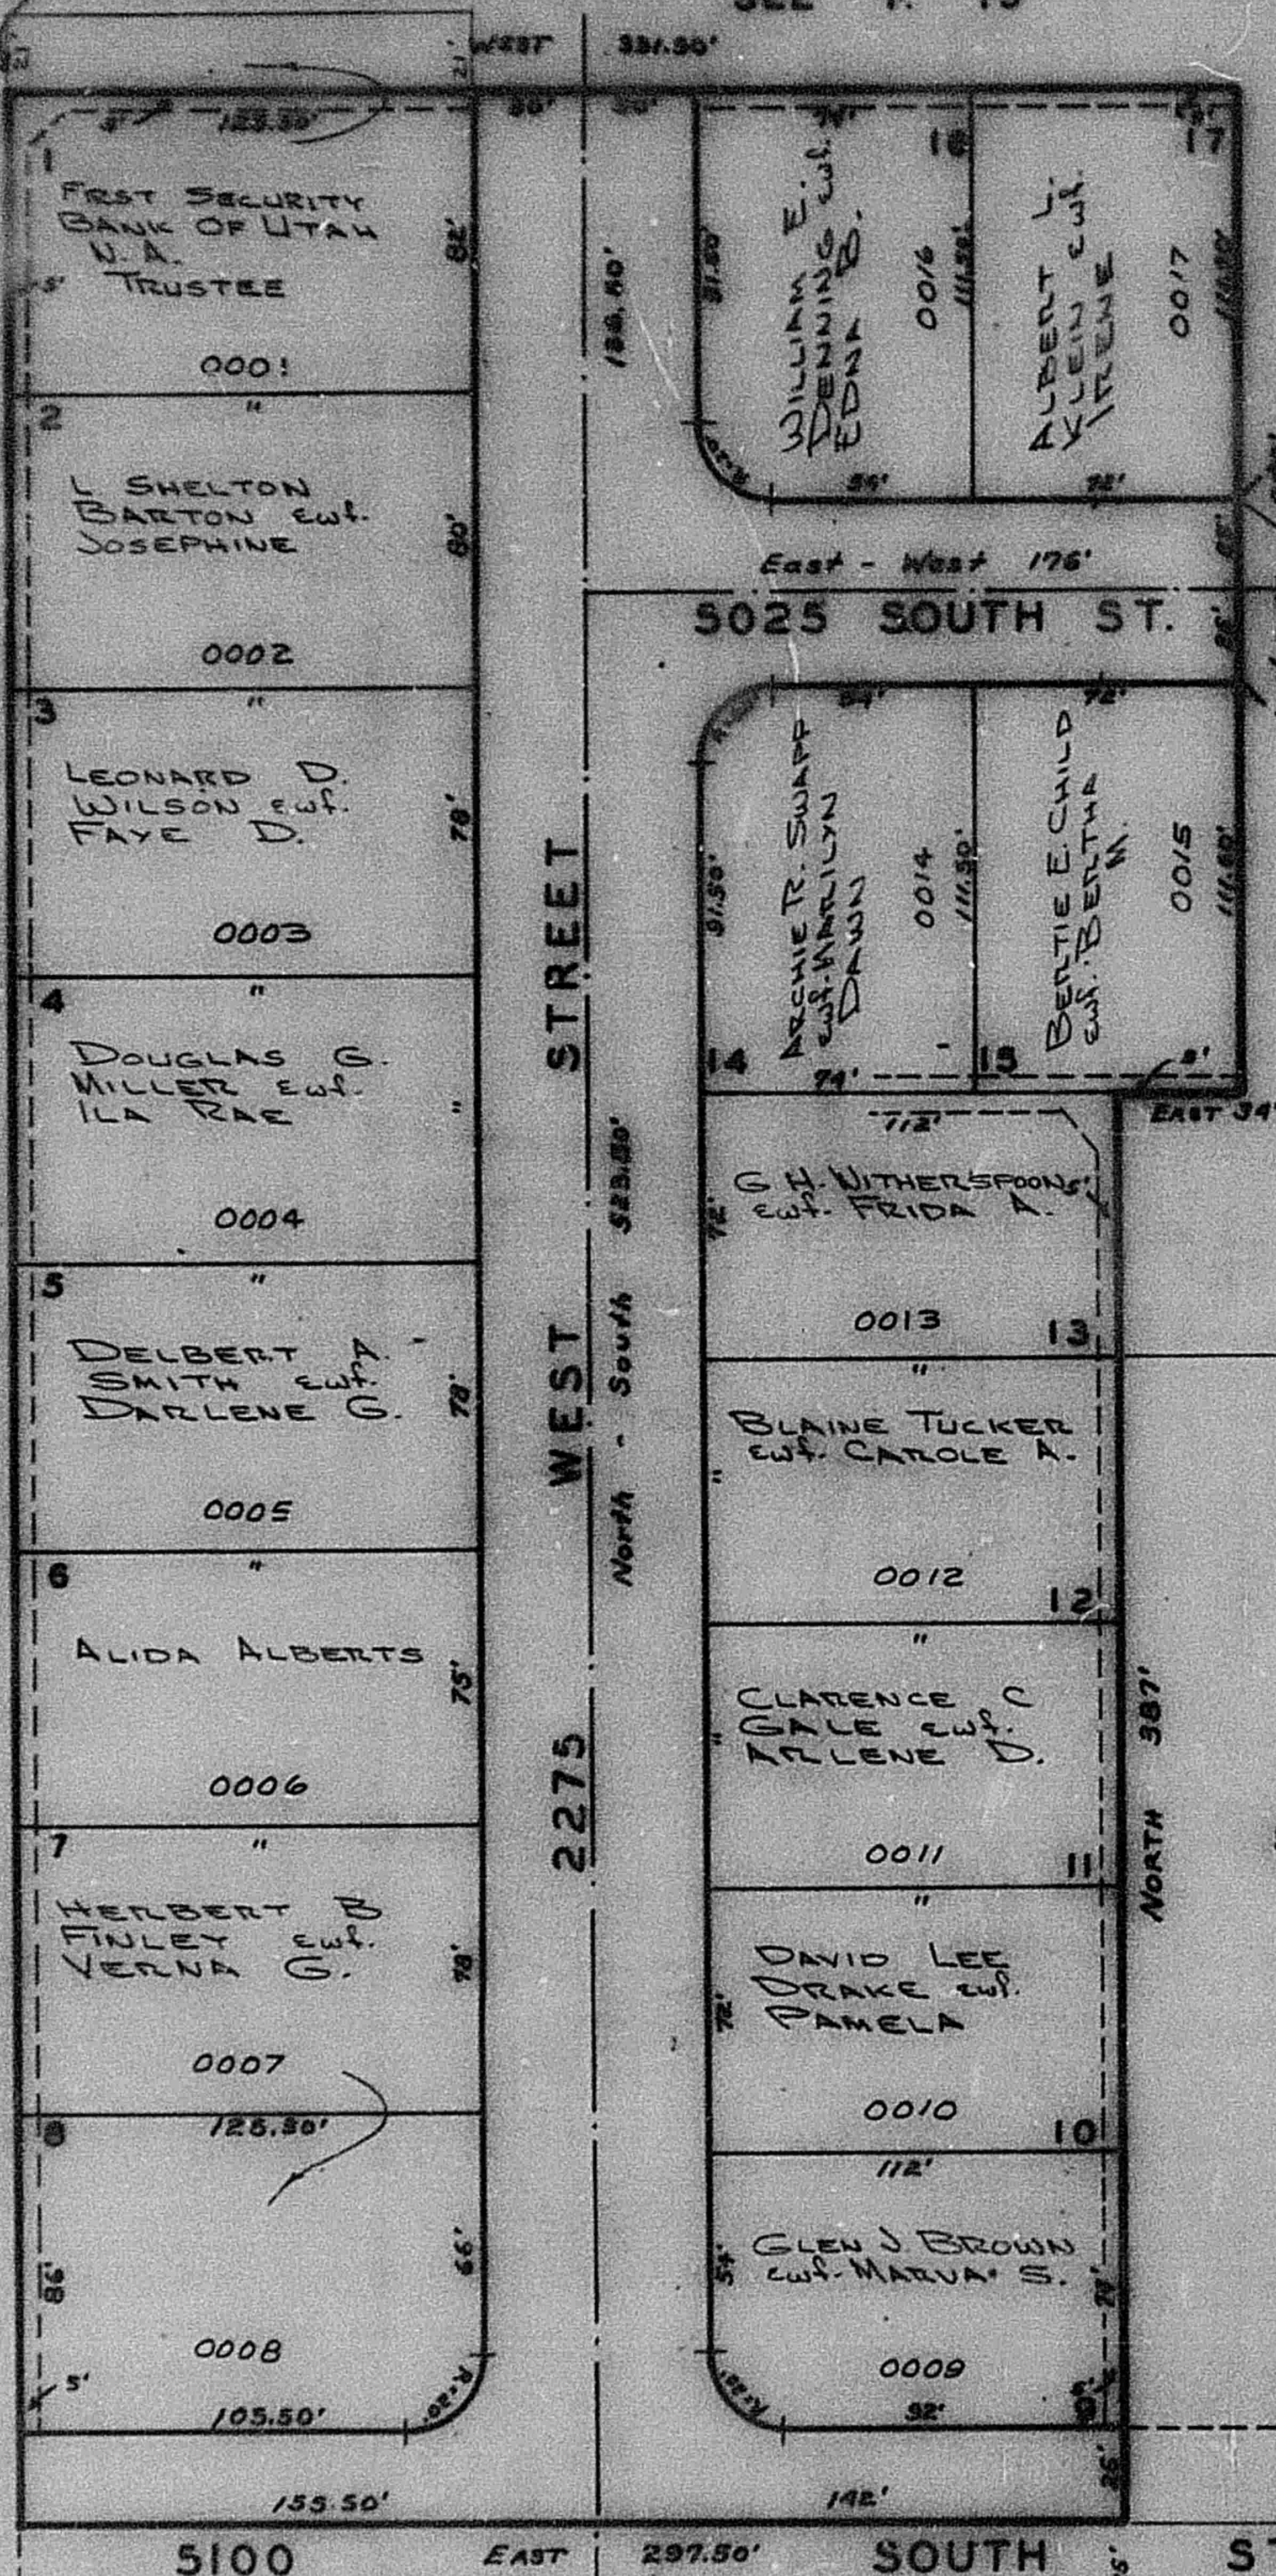

East - West 176'

5025 SOUTH ST.

SEE P. 6

SEE P. 3

NOTE: South half of
street dedicated with
DON-ITA Subdivision.

NOTE:

SEE ORIGINAL PLAT (11-20) FOR COMPLETE ENGINEERING DATA.