

Point of Beginning
2640' West of N.E. corner
of 3 1/4 NE 1/4 Section 14, T5N, R2W.

SEE P. 19

PART OF NE 1/4 SECTION 14 T.5N. R.2W. SLB&M.

BEL AIR SUBDIVISION

LOTS 1-17

TAXING UNIT 41

IN

PREFIX 09-002

ROY CITY

SCALE 1" = 50'

NORTH DAVIS COUNTY SAWER DISTRICT

STREET
WEST
2275

North - South 523.50'

5025 SOUTH ST.


East - West 176'

SEE P. 6

SEE P. 3

SEE
P.
29

South 440'

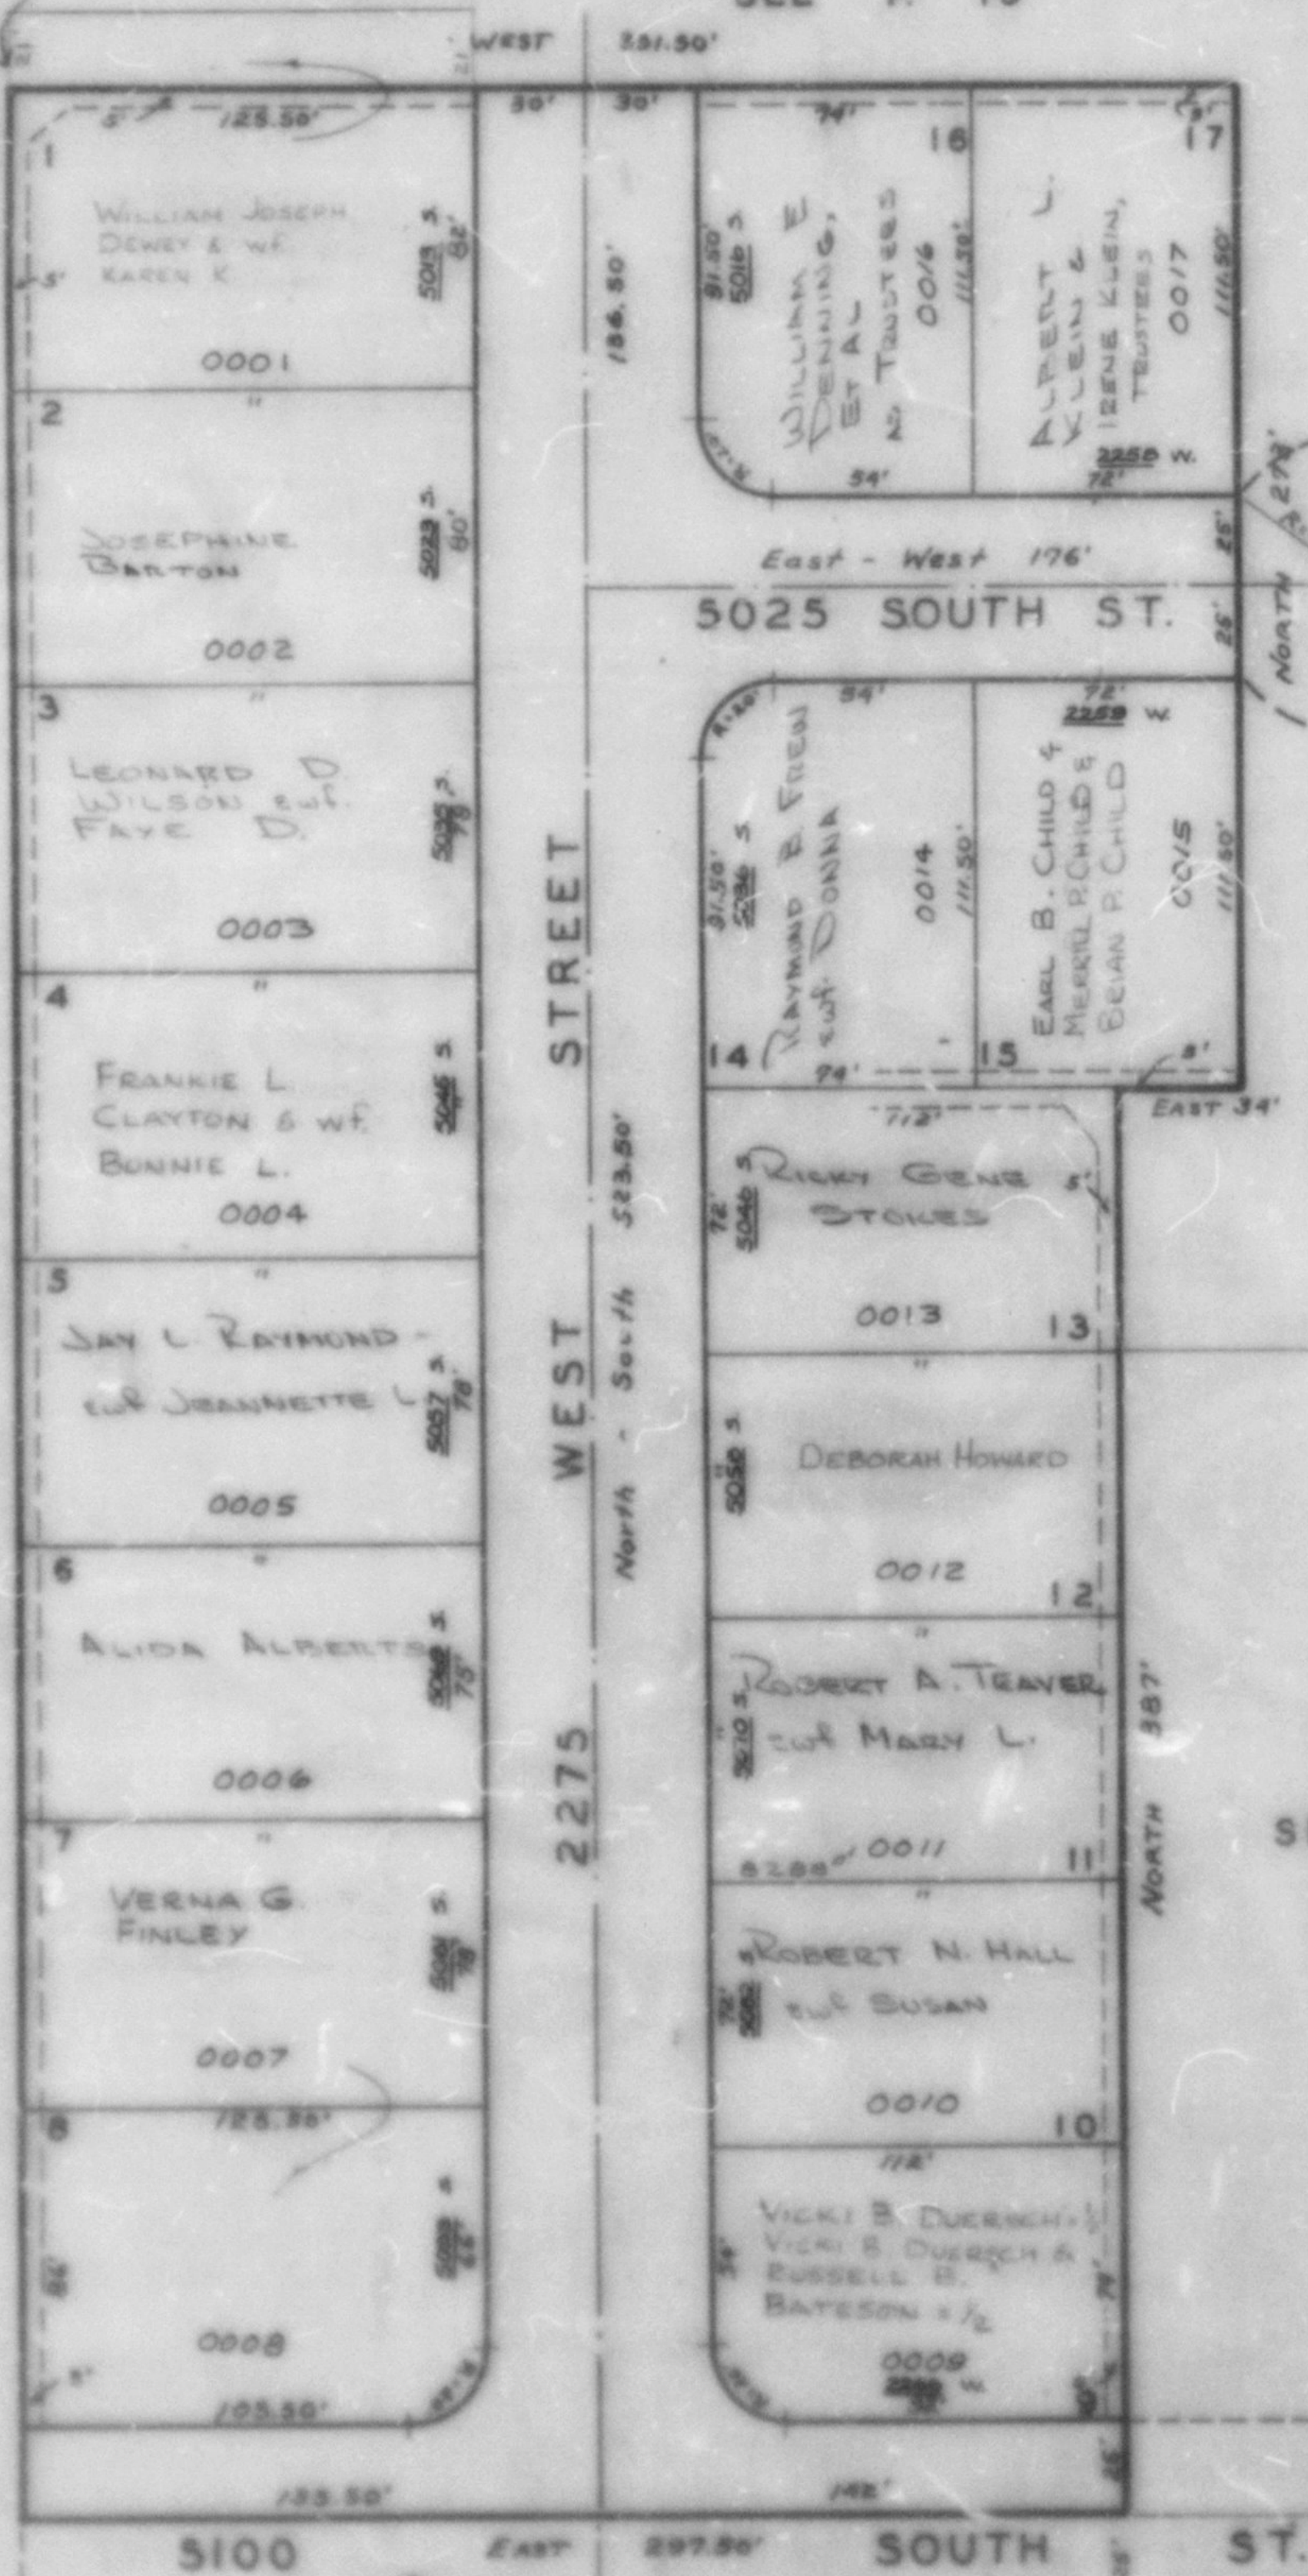

NOTE: South half of
street dedicated with
Don-178 Subdivision

NOTE:

SEE ORIGINAL PLAT (11-20) FOR COMPLETE ENGINEERING DATA.