

Point of Beginning
2640' West of N.E. corner
of 5 1/2 NE 1/4 Section 14, T5N, R2W.

SEE P. 19

PART OF NE 1/4 SECTION 14 T.5N. R.2W.. SLB&M.

BEL AIR SUBDIVISION

LOTS 1-17

TAXING UNIT 41

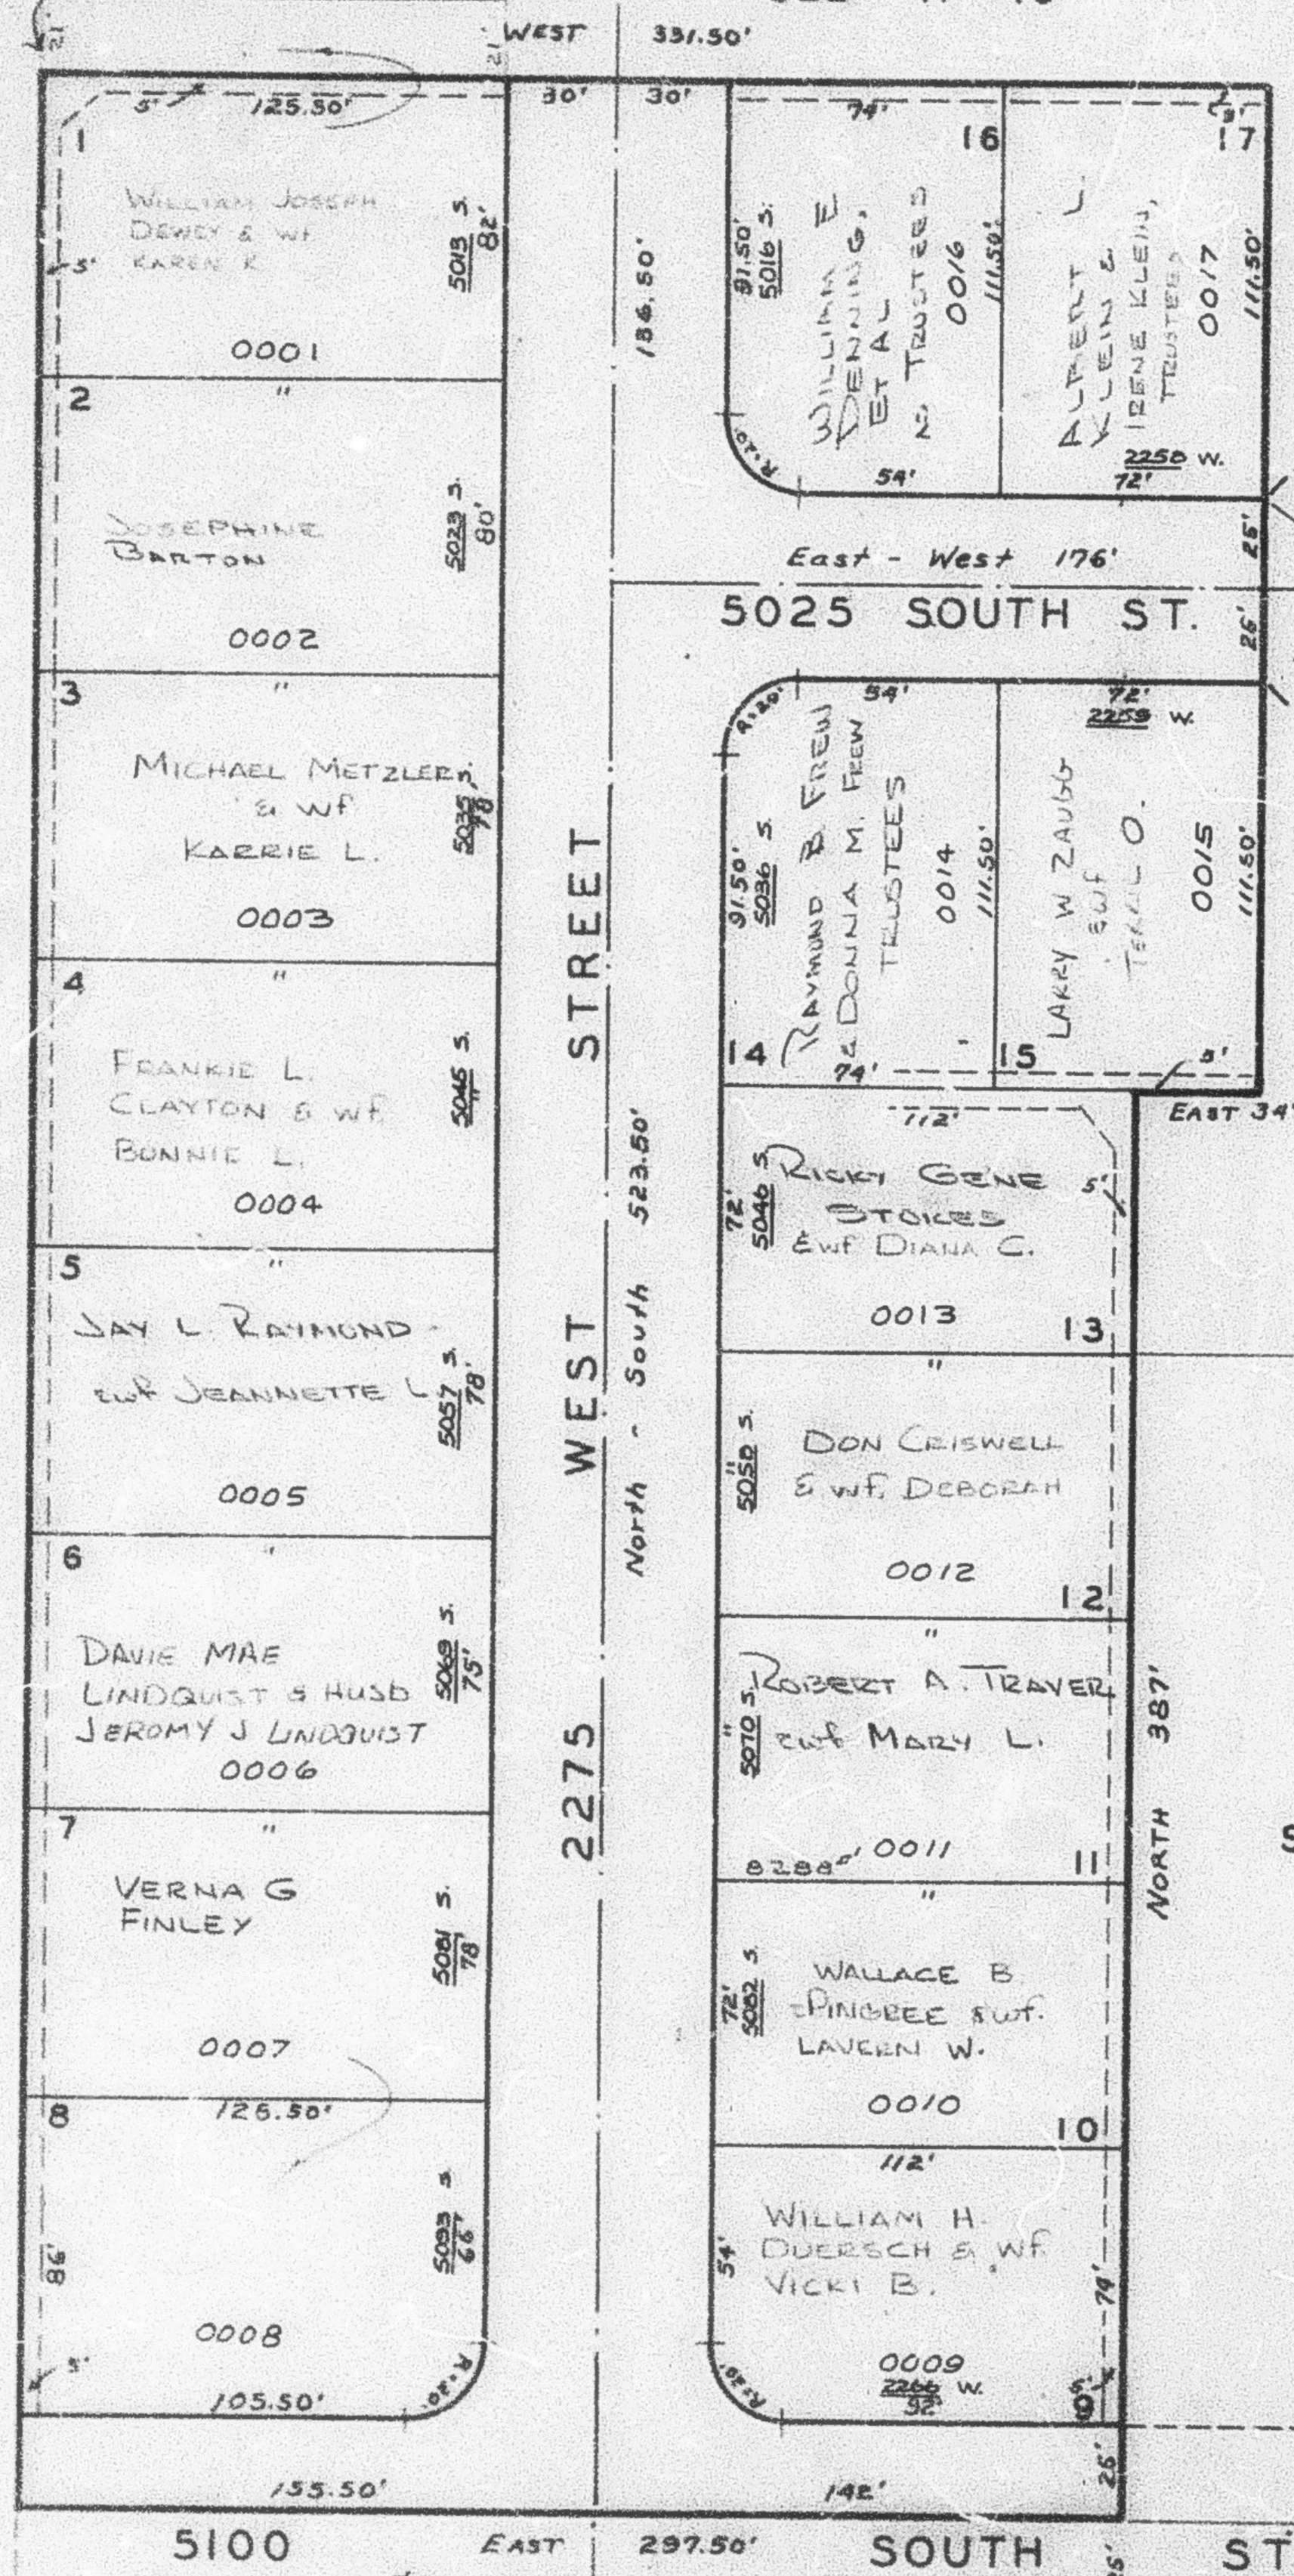
IN

PREFIX 09-002

ROY CITY

SCALE 1" = 50'

NORTH DAVIS COUNTY SEWER DISTRICT

SEE
P.29
SOUTH
660'STREET
WEST
2275
North - South 523.50'

SEE P. 6

SEE P. 3

NOTE: South half of
street dedicated with
DON-17A Subdivision.

NOTE:

SEE ORIGINAL PLAT (11-20) FOR COMPLETE ENGINEERING DATA.

SEE P. 8