


PART NE 1/4 SEC. 14, T.5N., R.2W., S.L.B. & M.
BEL AIR SUBDIVISION UNIT NO. 2

LOTS 33 TO 44

IN ROY CITY

SCALE 1" = 50'

TAXING UNIT: 41

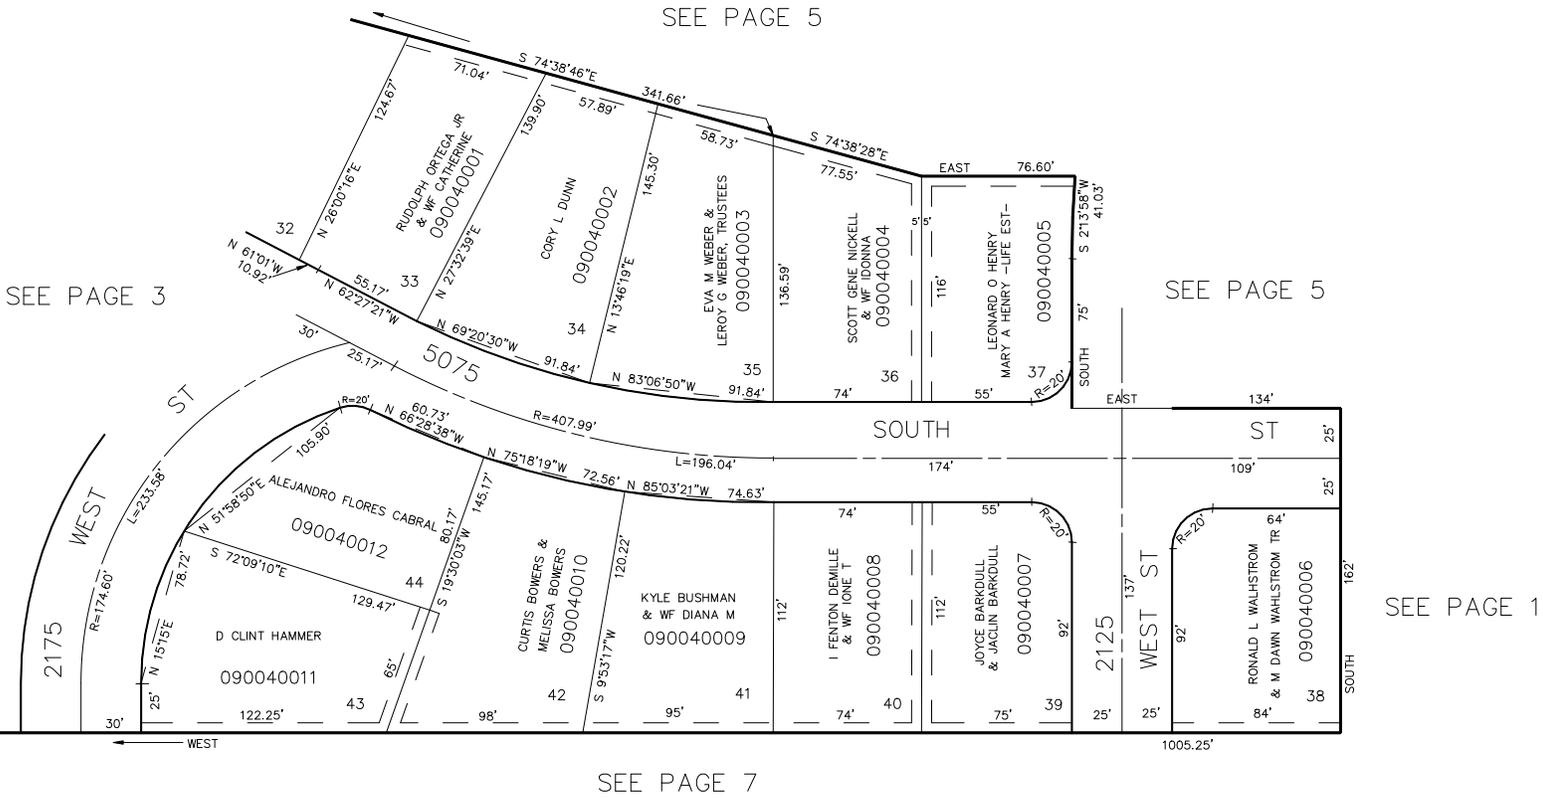

SEE PAGE 5

SEE PAGE 3

SEE PAGE 5

SEE PAGE 11

SEE PAGE 7

5' UTILITY & DRAINAGE EASEMENTS
 EACH SIDE OF PROPERTY LINES
 AS INDICATED BY DASHED LINES.
 EXCEPT AS OTHERWISE SHOWN.

FOR COMPLETE ENG. DATA SEE
 ORIGINAL DEDICATION PLAT IN
 BOOK 11, PAGE 85 OF RECORDS.