

PART NE 1/4 SEC. 14, T.5N., R.2W., S.L.B. & M. BEL AIR SUBDIVISION UNIT NO.3


LOTS 51 TO 66

IN ROY CITY

TAXING UNIT: 41

SCALE 1" = 50'

SEE PAGE 18

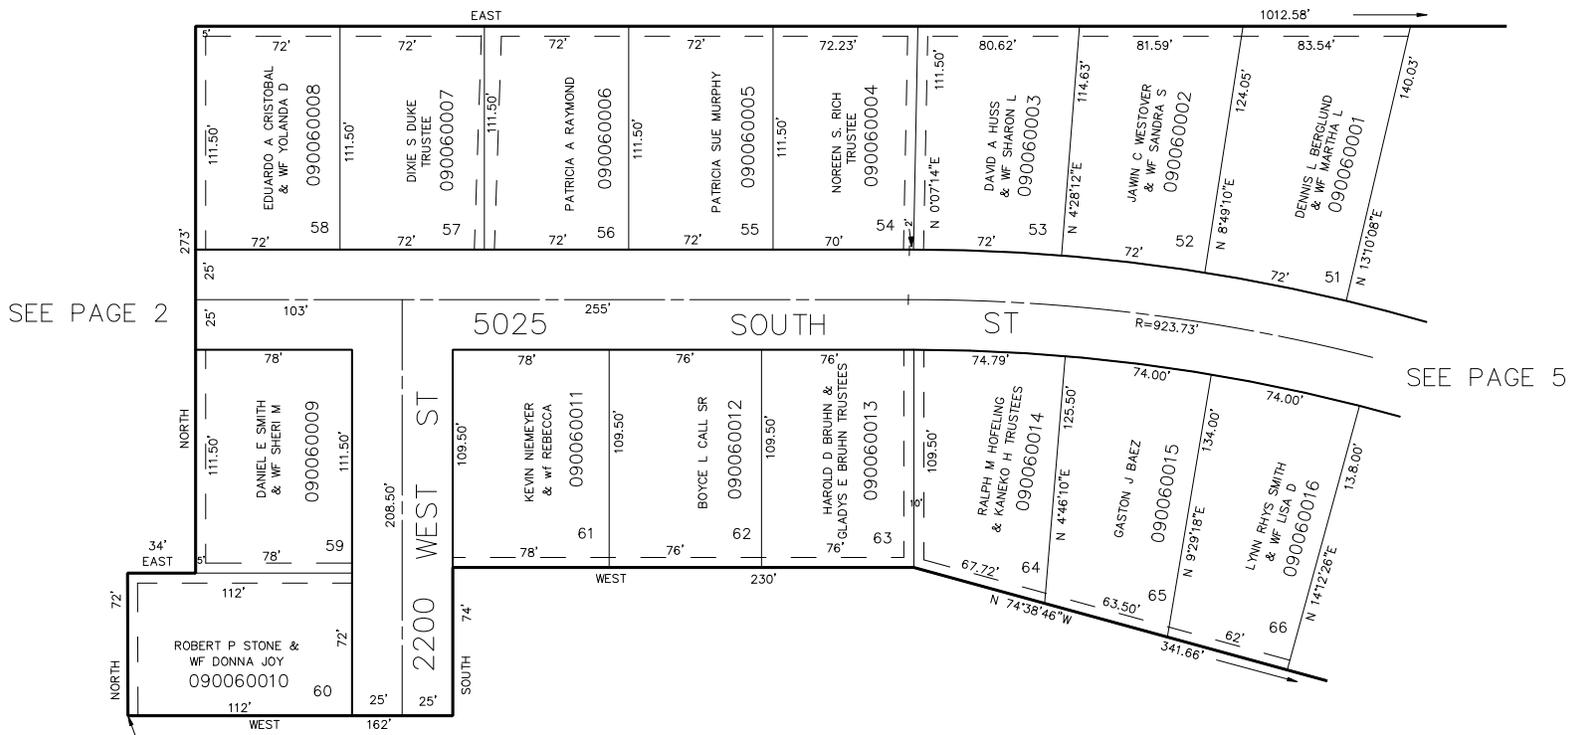

SEE PAGE 3

WEST 2342.5' & SOUTH 345'
FROM NE COR OF SOUTH 1/2 OF
NE 1/4 SEC 14.

5' UTILITY & DRAINAGE EASEMENTS
EACH SIDE OF PROPERTY LINE
AS INDICATED BY DASHED LINES.
EXCEPT AS OTHERWISE SHOWN.

FOR COMPLETE ENG. DATA
SEE ORIG. DED. PLAT IN
BOOK 11 PAGE 20.