

PART NE 1/4 SEC. 14, T.5N., R.2W., S.L.B. & M.
BEL AIR SUBDIVISION UNIT NO.3


LOTS 51 TO 66

IN ROY CITY

TAXING UNIT: 41

SCALE 1" = 50'

SEE PAGE 18

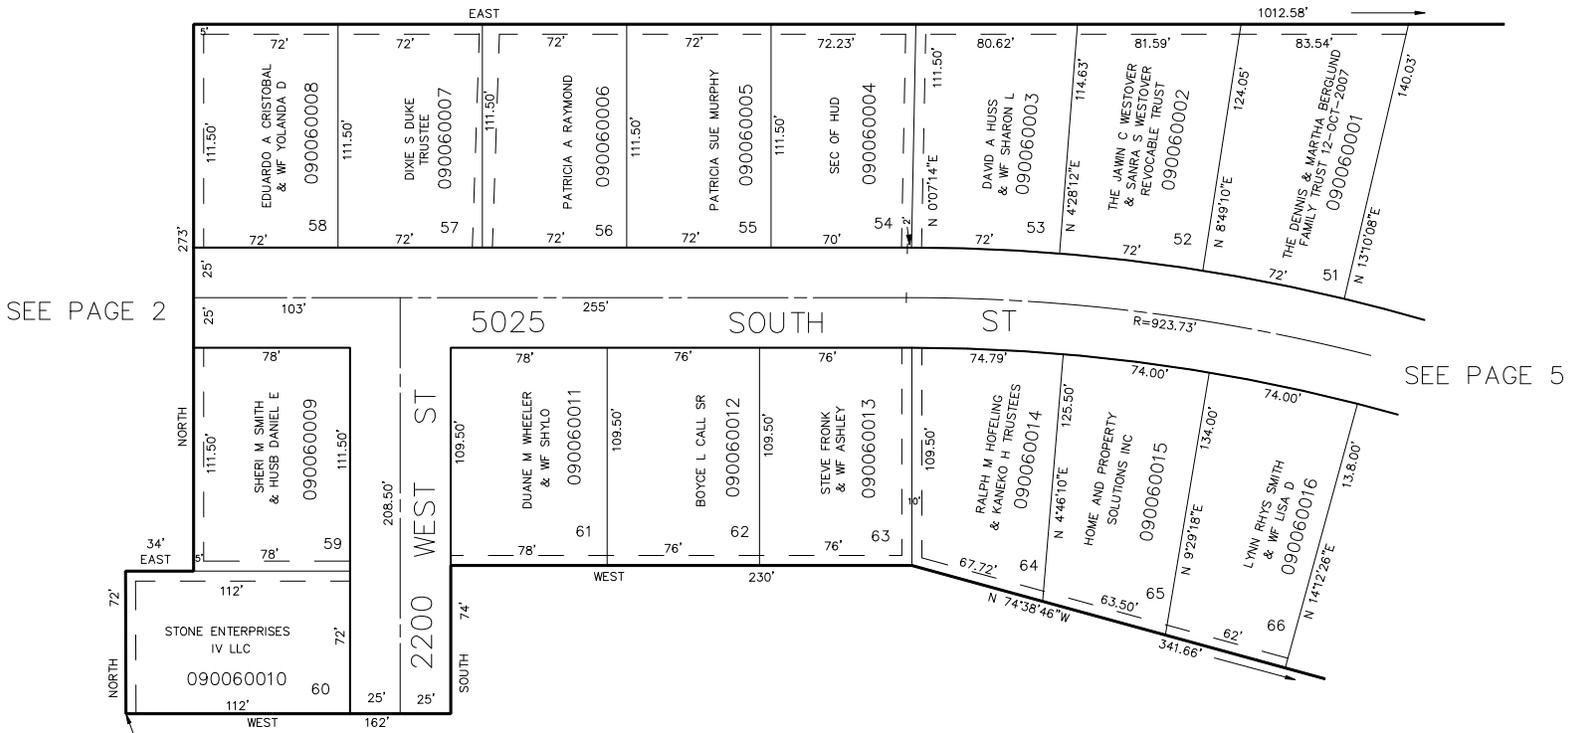

WEST 2342.5' & SOUTH 345'
 FROM NE COR OF SOUTH 1/2 OF
 NE 1/4 SEC 14.

5' UTILITY & DRAINAGE EASEMENTS
 EACH SIDE OF PROPERTY LINE
 AS INDICATED BY DASHED LINES.
 EXCEPT AS OTHERWISE SHOWN.

FOR COMPLETE ENG. DATA
 SEE ORIG. DED. PLAT IN
 BOOK 11 PAGE 20.