

PART NE 1/4 SEC. 14, T.5N., R.2W., S.L.B. & M.  
**BEL AIR SUBDIVISION UNIT NO.3**


LOTS 51 TO 66

IN ROY CITY

TAXING UNIT: 21

SCALE 1" = 50'

SEE PAGE 18

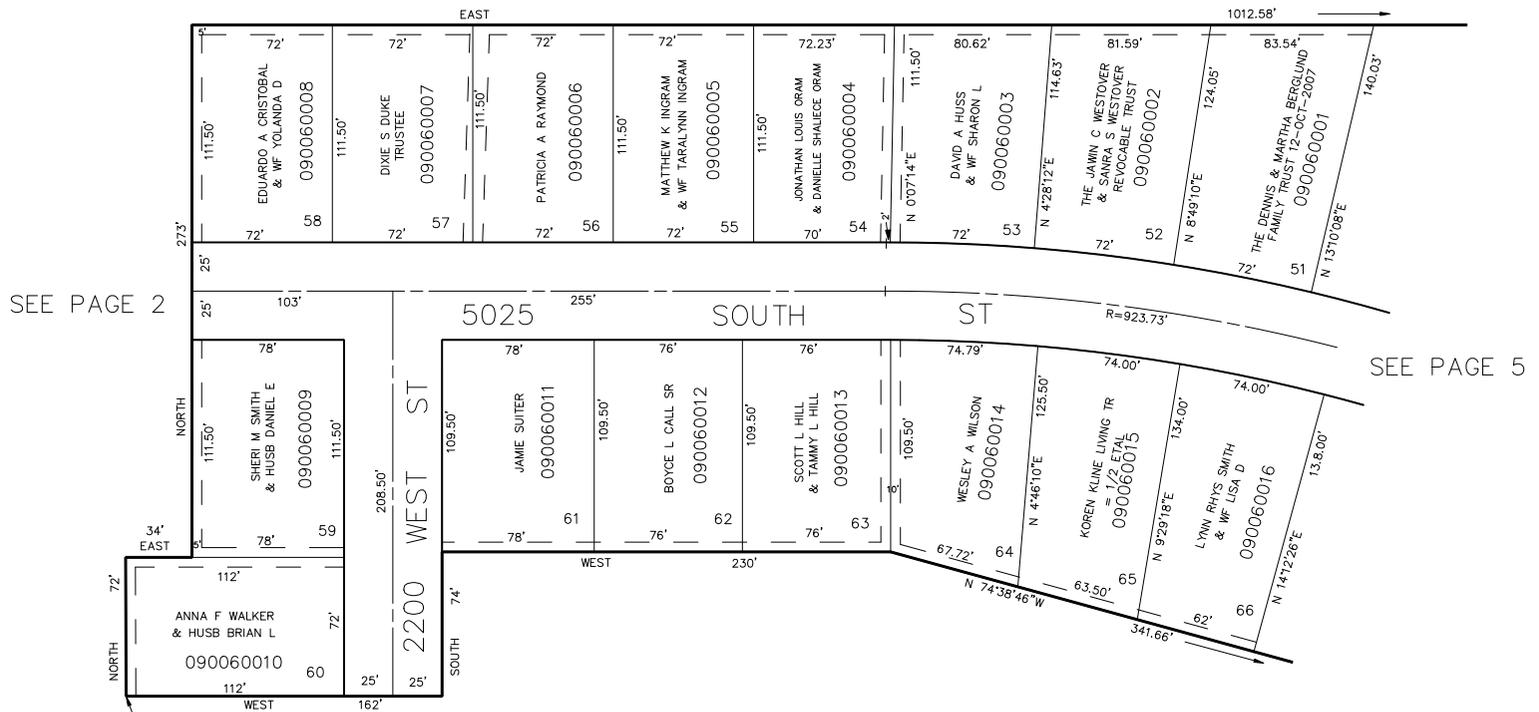

SEE PAGE 2

SEE PAGE 5

SEE PAGE 3

WEST 2342.5' & SOUTH 345'  
 FROM NE COR OF SOUTH 1/2 OF  
 NE 1/4 SEC 14.

5' UTILITY & DRAINAGE EASEMENTS  
 EACH SIDE OF PROPERTY LINE  
 AS INDICATED BY DASHED LINES,  
 EXCEPT AS OTHERWISE SHOWN.

FOR COMPLETE ENG. DATA  
 SEE ORIG. DED. PLAT IN  
 BOOK 11 PAGE 20.