


PREFIX: 09-007

TAXING UNIT: 41

ROGER G. STOVER
 & WIFE MARY J.

SEE PAGE 4

SEE	PAGE	II

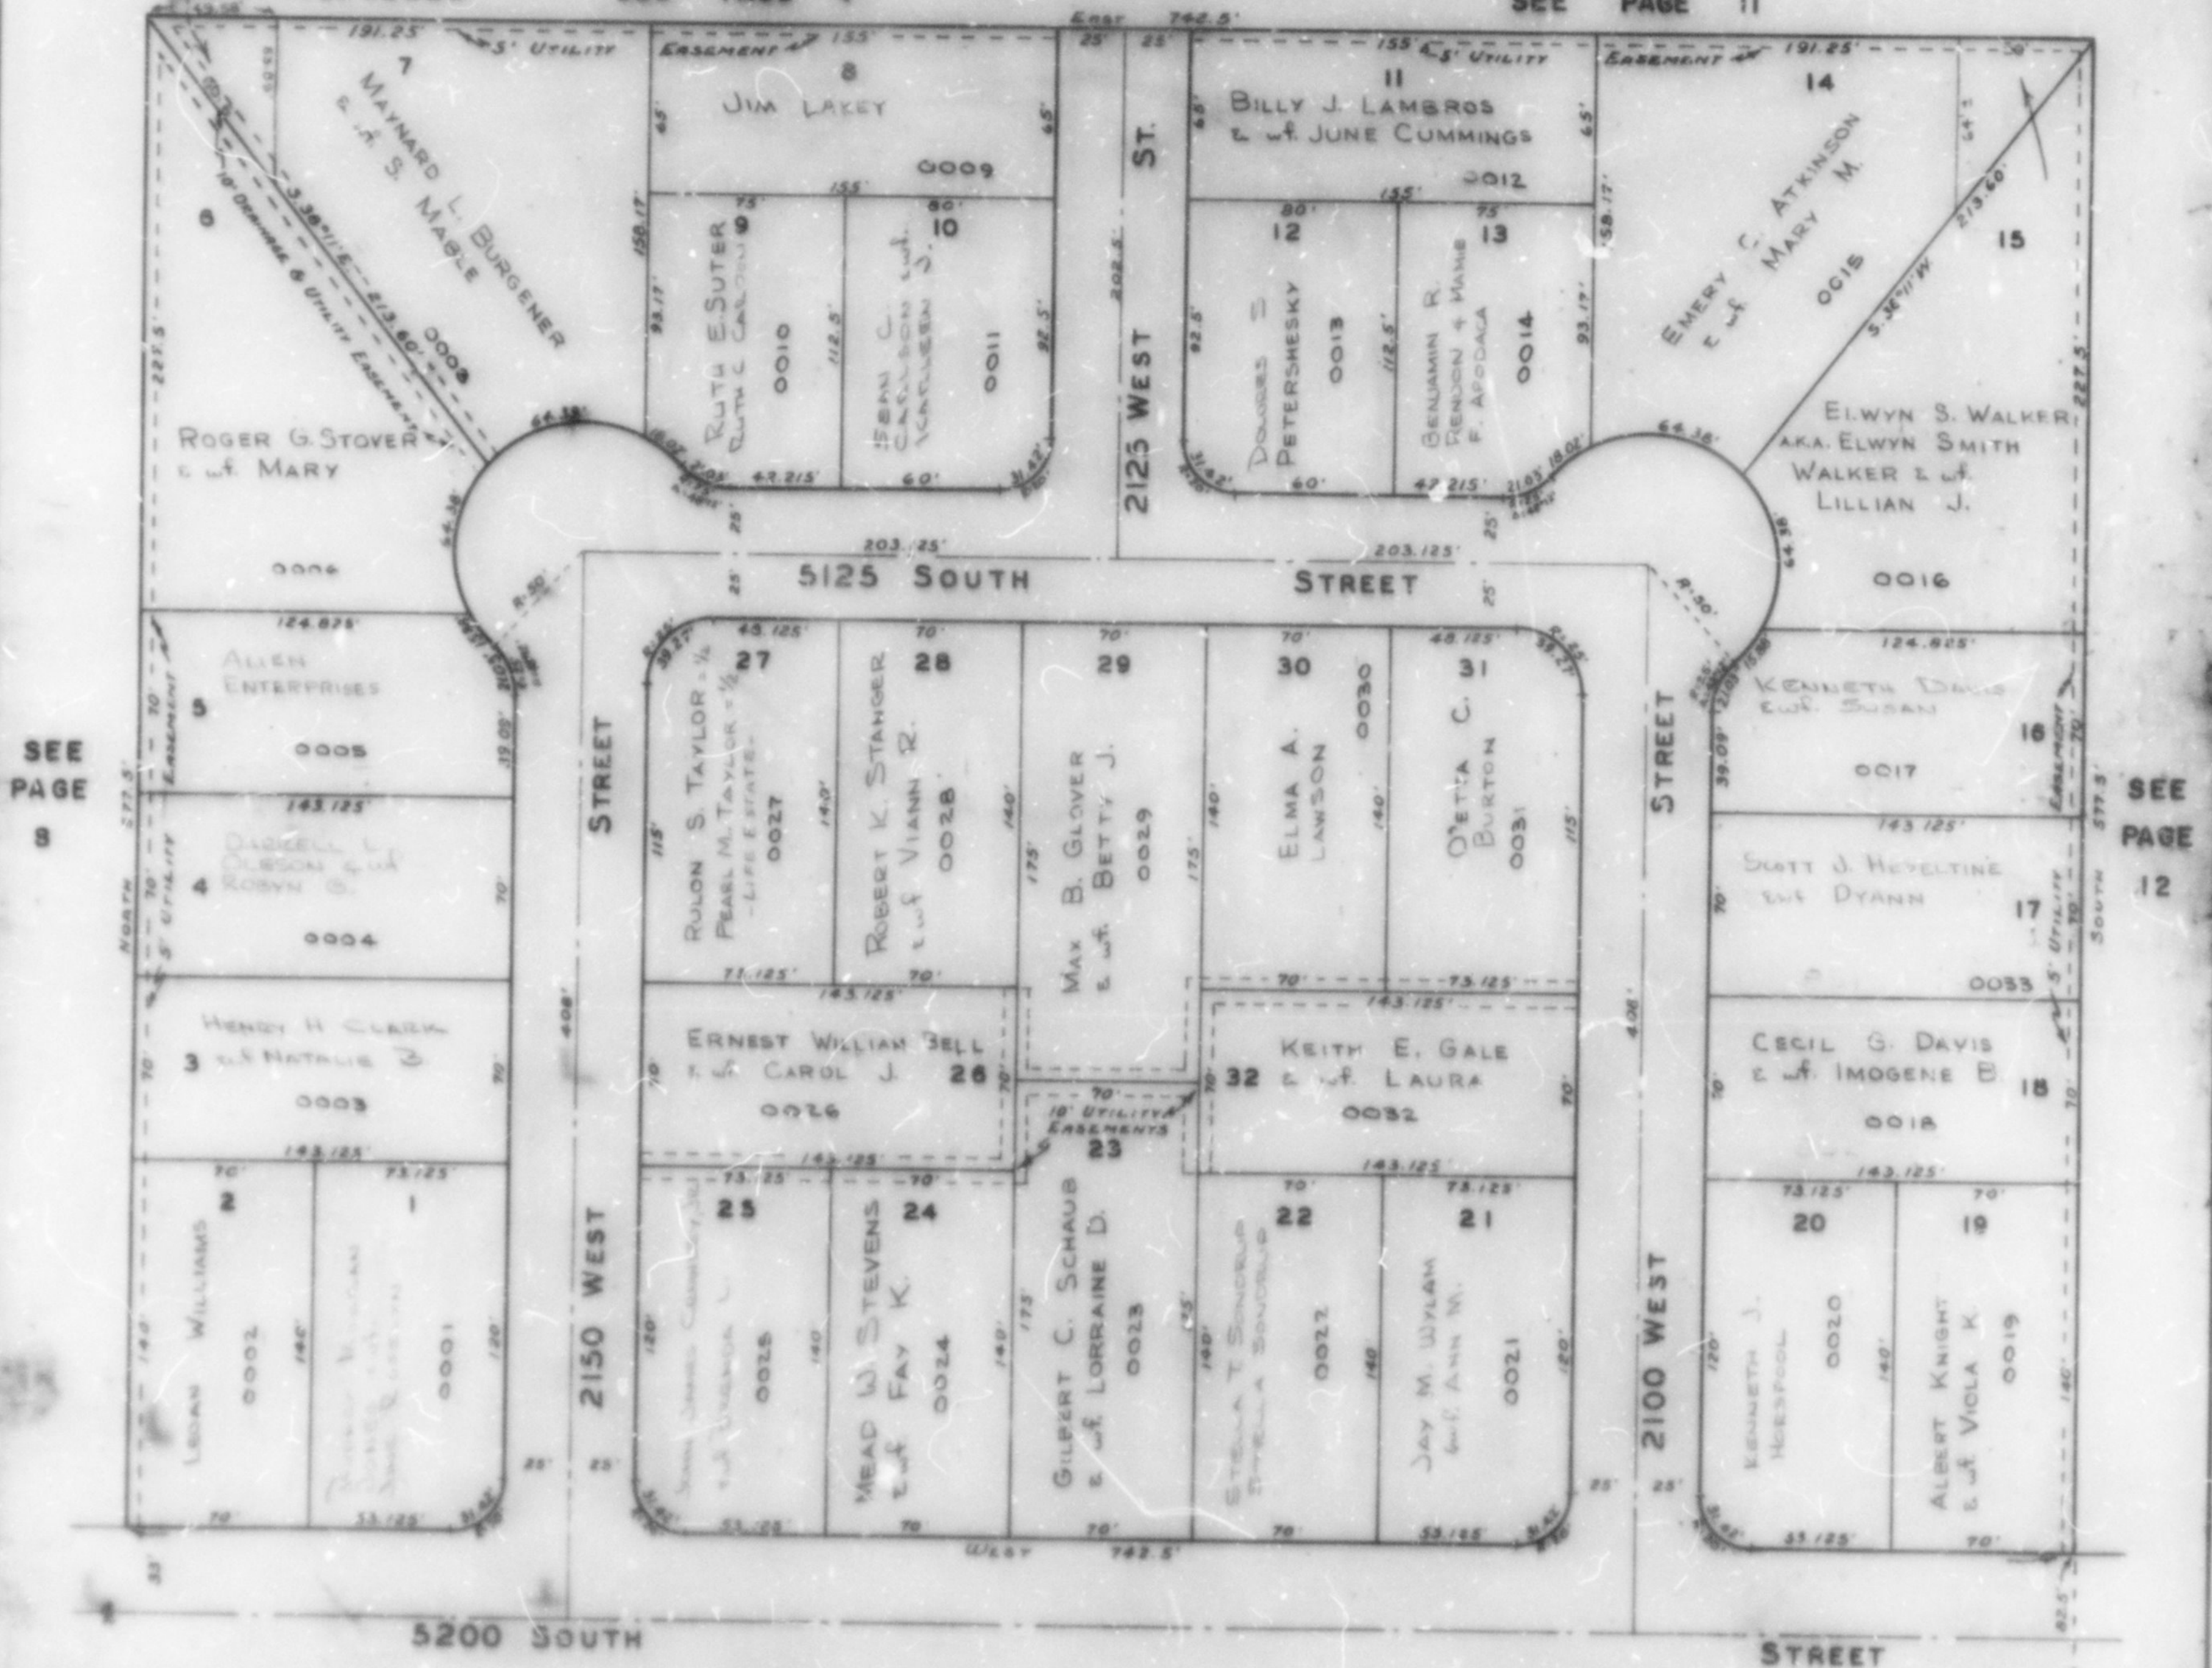

SEE
PAGE
8

SEE
PAGE
12

SEE PAGE 38

S.E. CORNER OF
N.E. 1/4 OF SECTION 16,
T.5N. R.2W.