

PART OF THE N.E. 1/4 SEC. 14, T.5N., R.2W., S.L.B. & M.  
**DON-ITA SUBDIVISION NO. 2**

IN ROY CITY  
 SCALE 1" = 60'

TAXING UNIT: 41


SEE PAGE 2

SEE PAGE 3

SEE PAGE 4

SEE PAGE 26

SEE PAGE 7

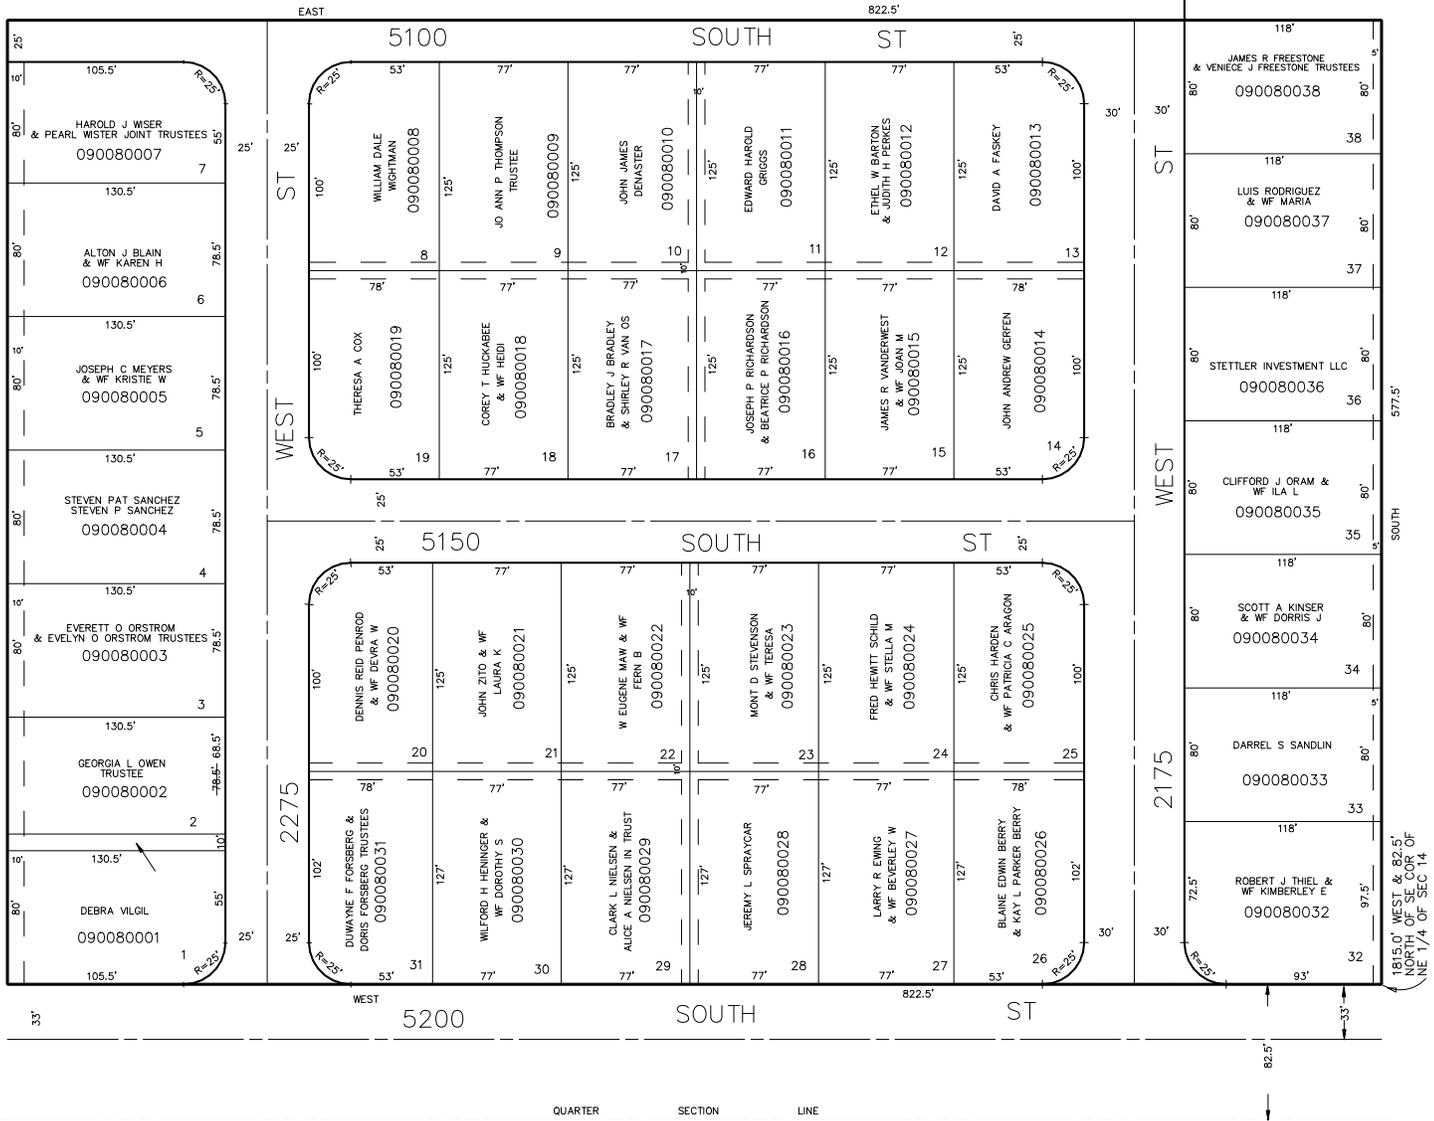

SEE PAGE 48

SEE PAGE 53

5' UTILITY & DRAINAGE EASEMENTS EACH SIDE OF PROPERTY LINES AS INDICATED BY DASHED LINES EXCEPT AS OTHERWISE SHOWN.

FOR COMPLETE ENG DATA SEE ORIGINAL DEDICATION PLAT IN BOOK 10, PAGE 3 OF RECORDS.