

PART OF THE N.E. 1/4 SEC. 14, T.5N., R.2W., S.L.B. & M.
DON-ITA SUBDIVISION NO. 2


IN ROY CITY
 SCALE 1" = 60'

TAXING UNIT: 41

SEE PAGE 2

SEE PAGE 3

SEE PAGE 4

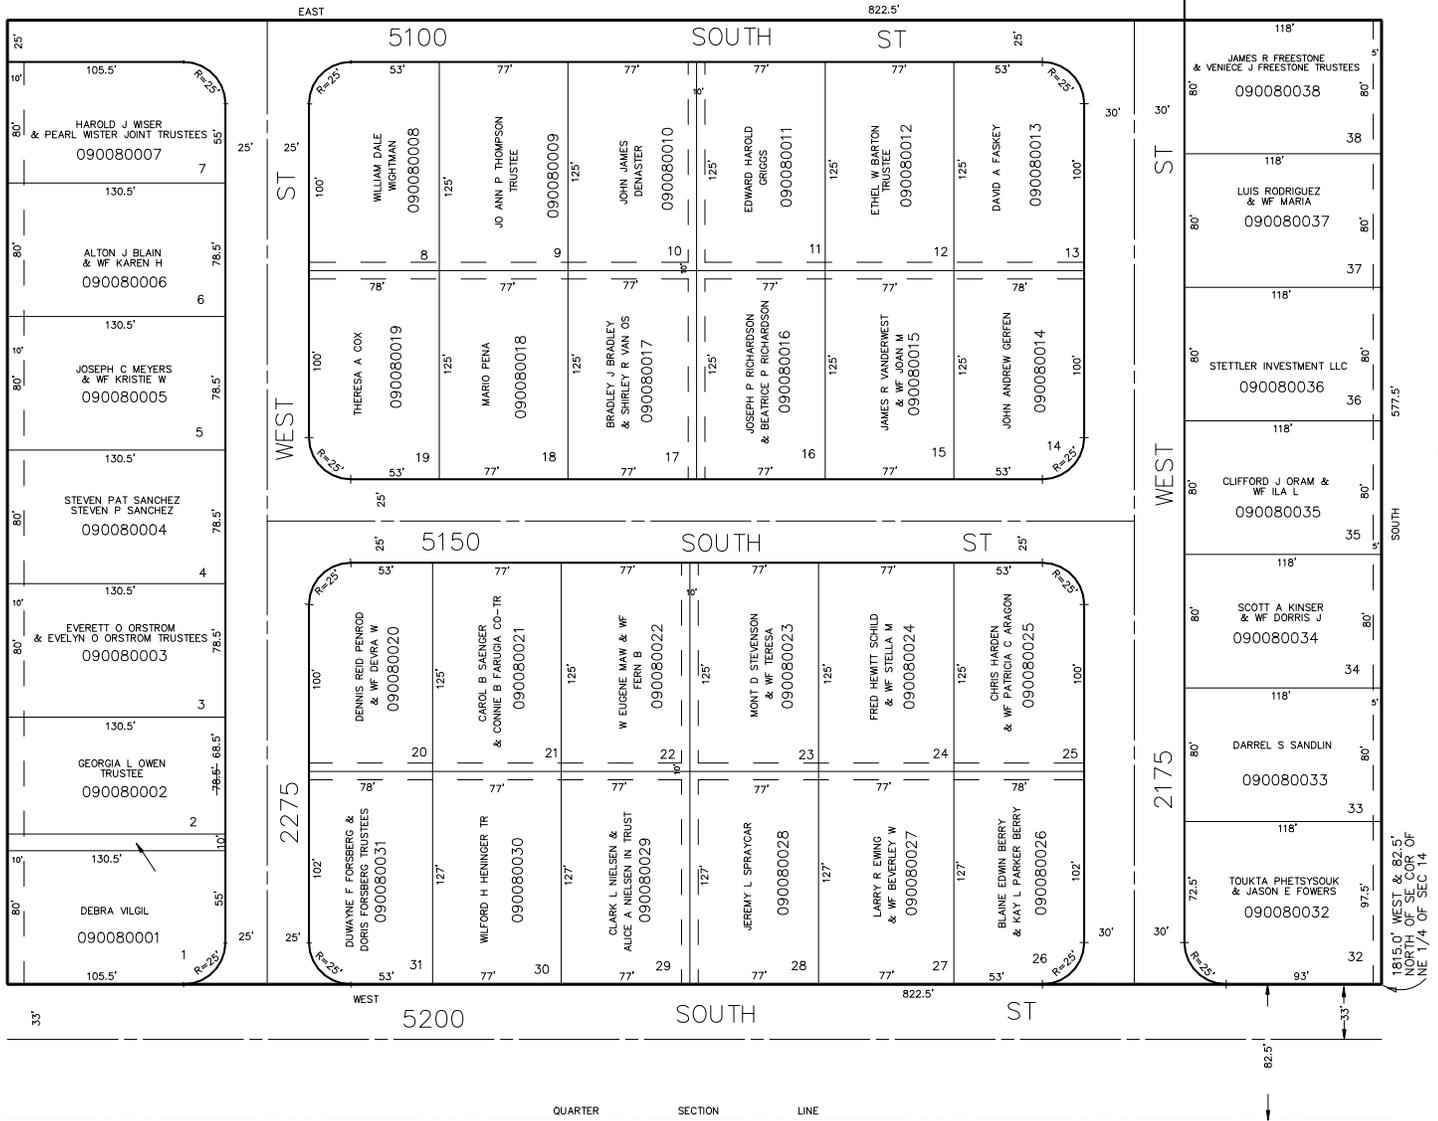

SEE PAGE 26

SEE PAGE 7

SEE PAGE 48

SEE PAGE 53

5' UTILITY & DRAINAGE EASEMENTS EACH SIDE OF PROPERTY LINES AS INDICATED BY DASHED LINES EXCEPT AS OTHERWISE SHOWN.

FOR COMPLETE ENG DATA SEE ORIGINAL DEDICATION PLAT IN BOOK 10, PAGE 3 OF RECORDS.