


PART N.E. 1/4, SEC. 14, T.5N., R.2W., S.L.B. & M.  
 LAKEVIEW WARD SUBDIVISION

IN ROY CITY

TAXING UNIT: 41

SCALE 1" = 60'

SEE PAGE 9

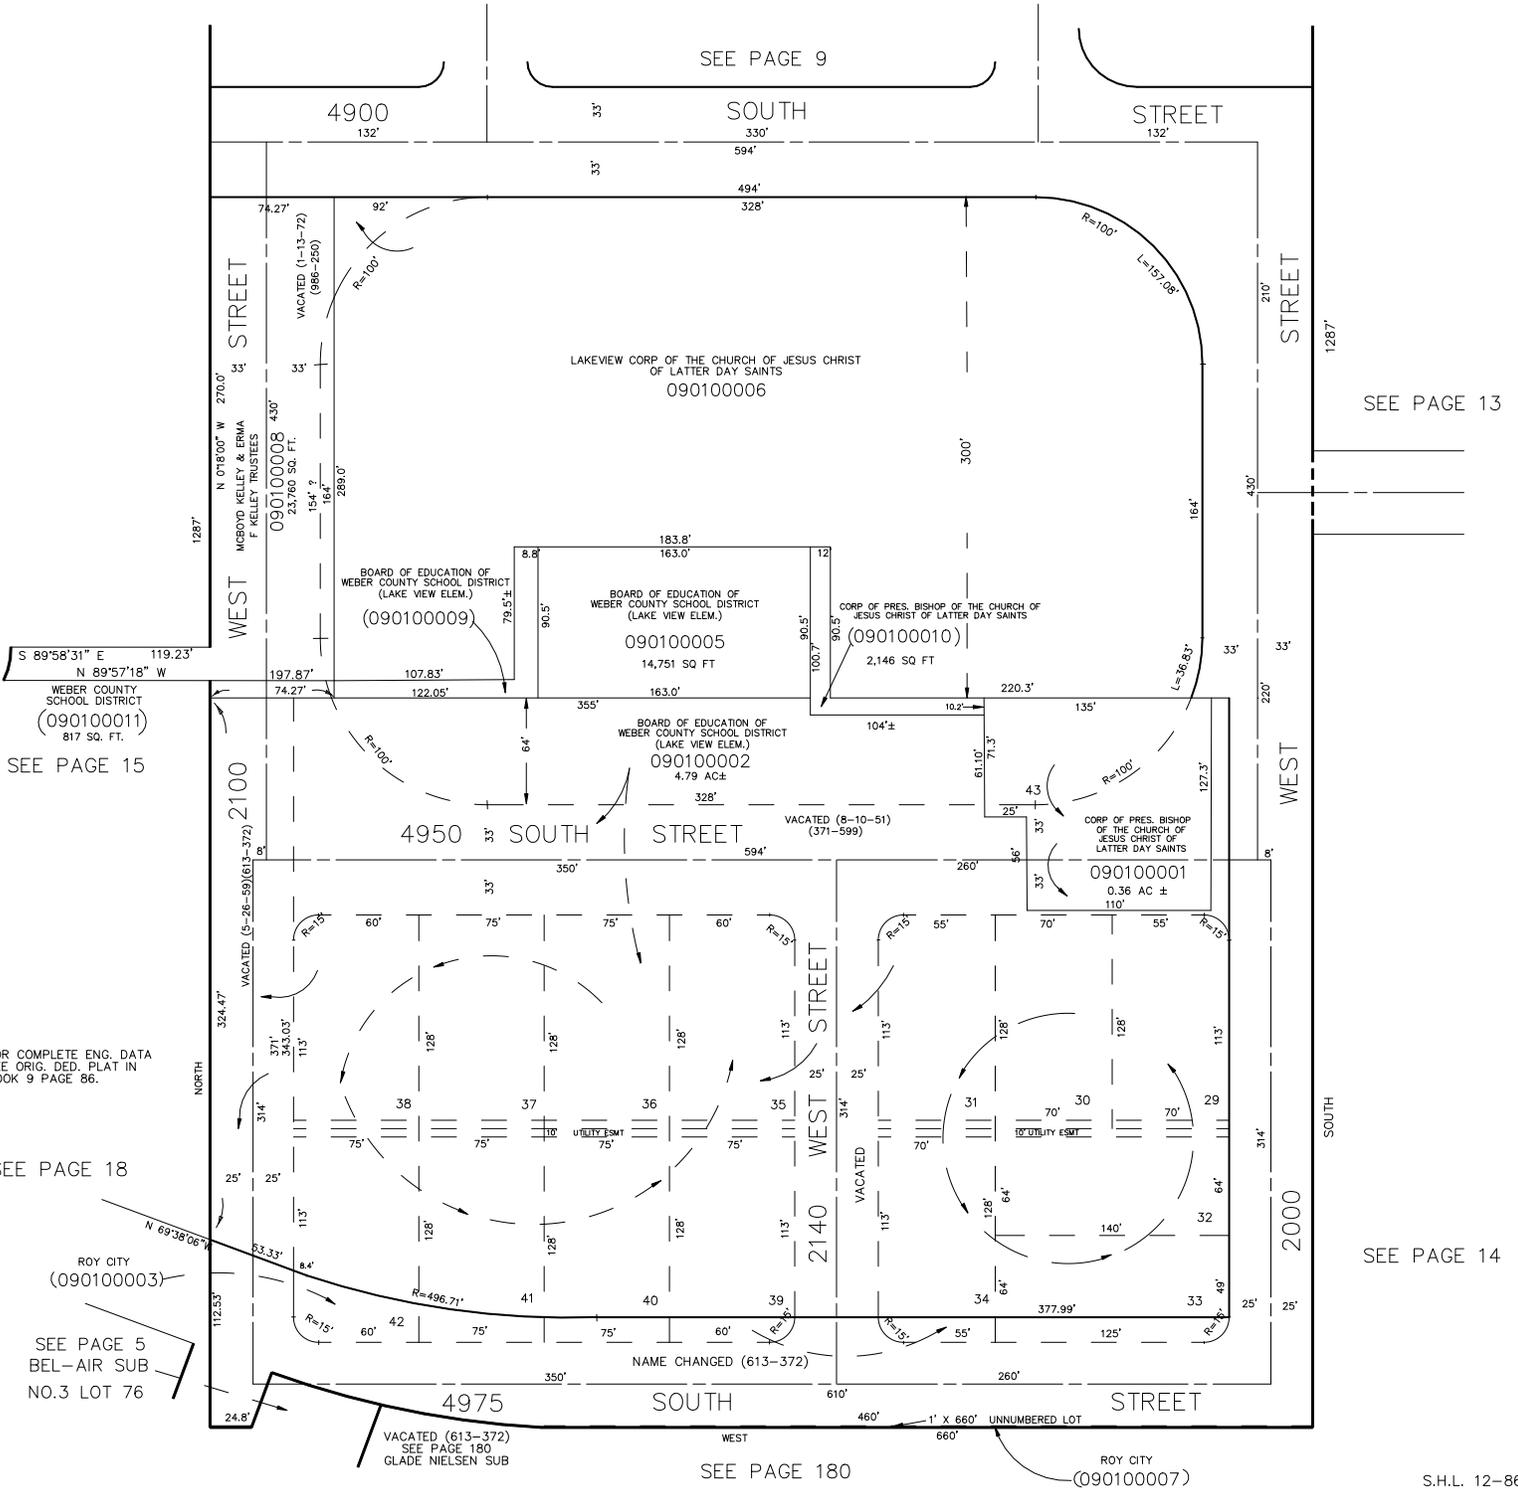

SEE PAGE 13

SEE PAGE 15

FOR COMPLETE ENG. DATA  
 SEE ORIG. DED. PLAT IN  
 BOOK 9 PAGE 86.

SEE PAGE 18

ROY CITY  
 (090100003)

SEE PAGE 5  
 BEL-AIR SUB  
 NO.3 LOT 76

SEE PAGE 14

VACATED (613-372)  
 SEE PAGE 180  
 GLADE NIELSEN SUB

SEE PAGE 180

ROY CITY  
 (090100007)