


PART N.E. 1/4, SEC. 14, T.5N., R.2W., S.L.B. & M.

LAKEVIEW WARD SUBDIVISION

IN ROY CITY

SCALE 1" = 60'

TAXING UNIT: 41

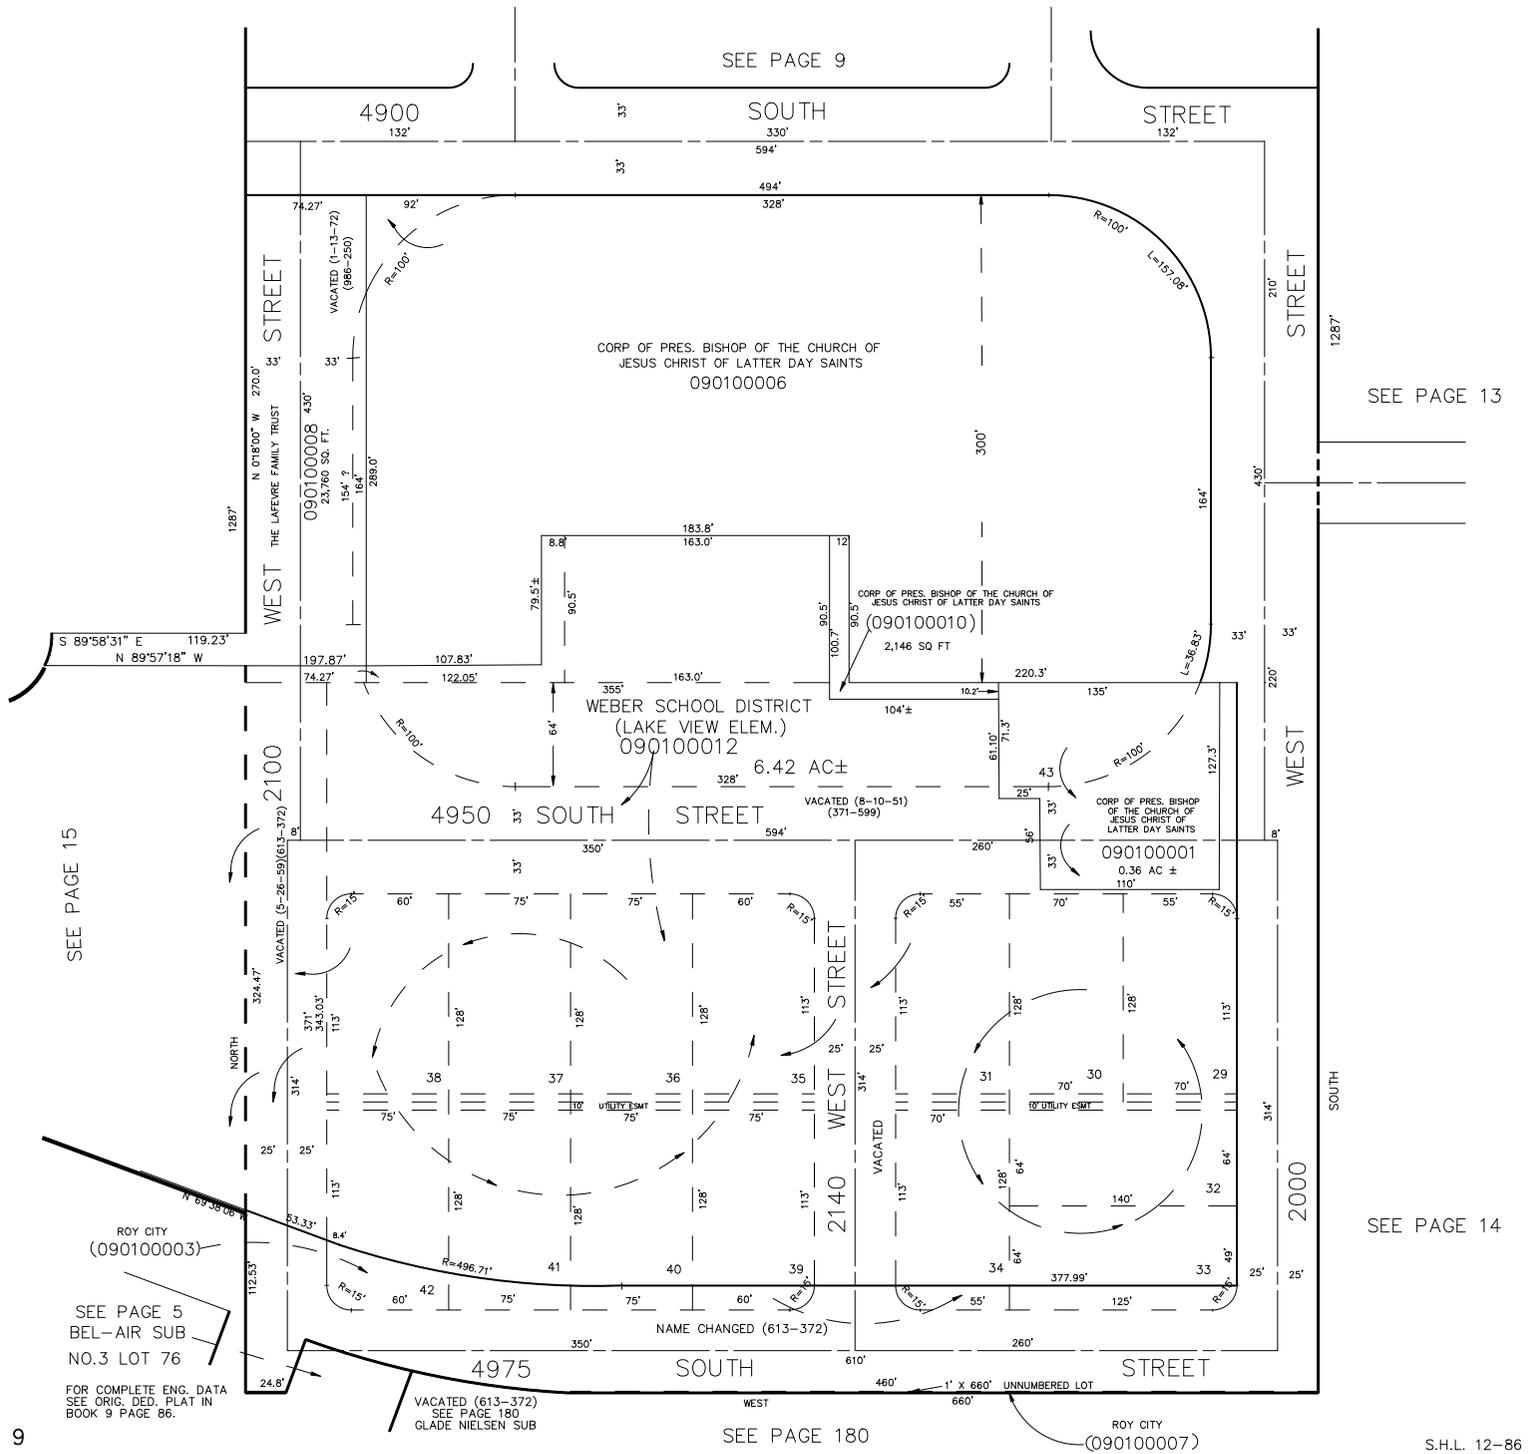

CORP OF PRES. BISHOP OF THE CHURCH OF JESUS CHRIST OF LATTER DAY SAINTS 090100006

CORP OF PRES. BISHOP OF THE CHURCH OF JESUS CHRIST OF LATTER DAY SAINTS (090100010) 2,146 SQ FT

WEBER SCHOOL DISTRICT (LAKE VIEW ELEM.) 090100012 6.42 AC±

CORP OF PRES. BISHOP OF THE CHURCH OF JESUS CHRIST OF LATTER DAY SAINTS 090100001 0.36 AC ±

ROY CITY (090100003)

SEE PAGE 5 BEL-AIR SUB NO.3 LOT 76

FOR COMPLETE ENG. DATA SEE ORIG. DED. PLAT IN BOOK 9 PAGE 86.

VACATED (613-372) SEE PAGE 180 GLADE NIELSEN SUB

SEE PAGE 180

ROY CITY (090100007)