

SE. 1/4 OF NE. 1/4 OF
SECTION 14, T. 5 N., R. 2 W., S. L. B. & M.

11

TAXING UNIT 41

IN ROY CITY

PREFIX 09-011

LAKEVIEW WARD SUBDIVISION

SEE PAGE 10


SCALE 1" - 100' LA-LOMA

4975 SOUTH ST.

SEE PAGE

SUBDIVISION

14

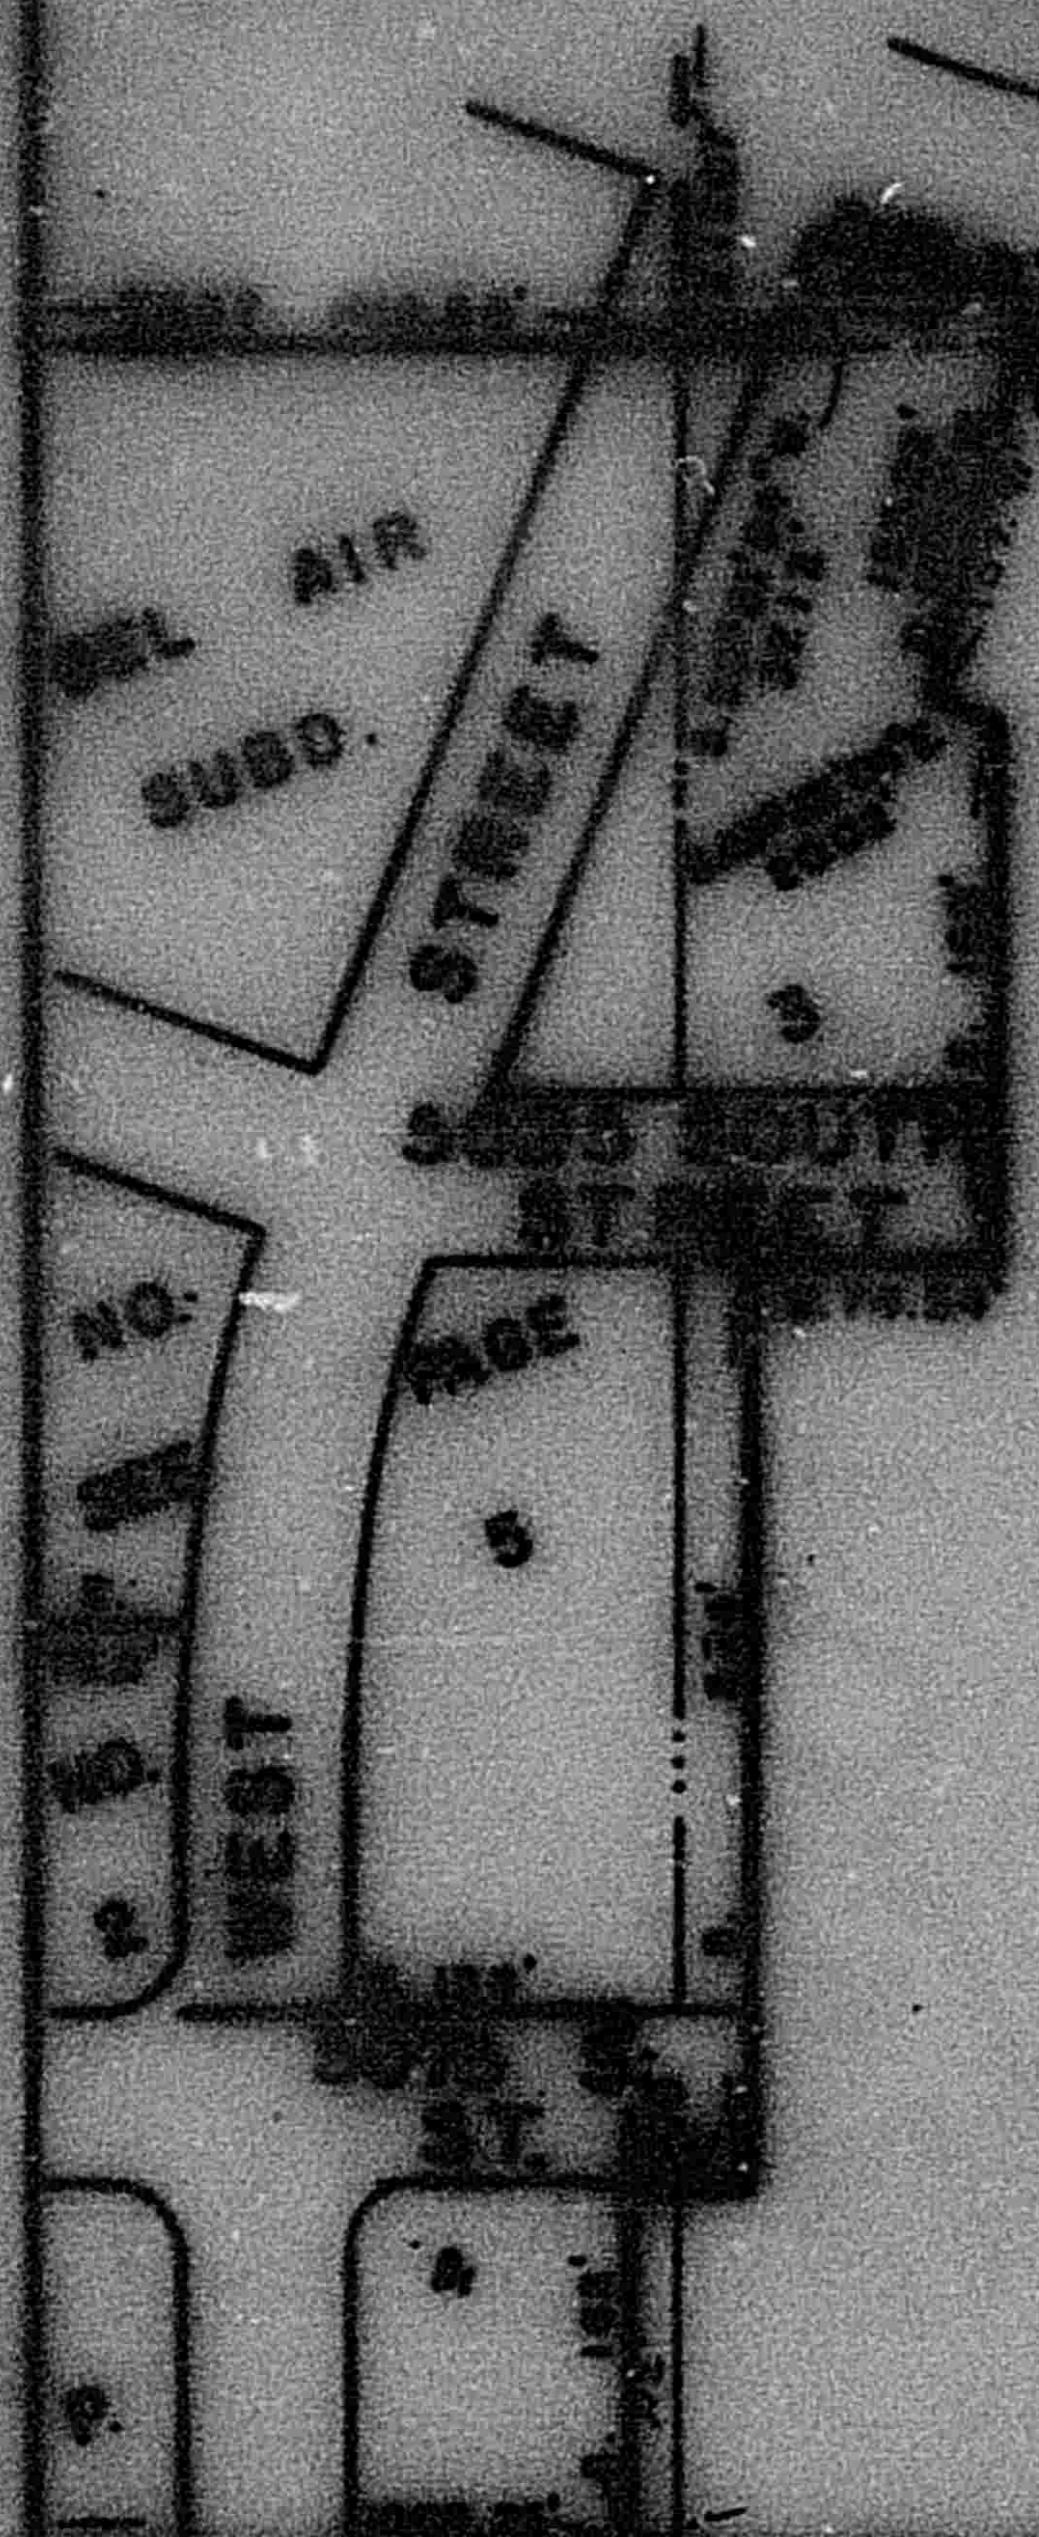

SEE PAGE 10

SCALE 1" - 100' LA-LOMA

SEE PAGE

SUBDIVISION


14

BRYCE R. JENSEN = 4/9
ROSS E. JENSEN = 1/9
GRACE BOWEN = 1/9
GLADYS BURGE = 1/9
DOROTHY LATISON = 1/9
REID W. JENSEN = 1/9

0014

150'
BRYCE R. JENSEN C.A. BARBARA S.P.
0012 150'
DOROTHY J. LATISON
0013 150'

SEE
BOOK
8
PAGE
104

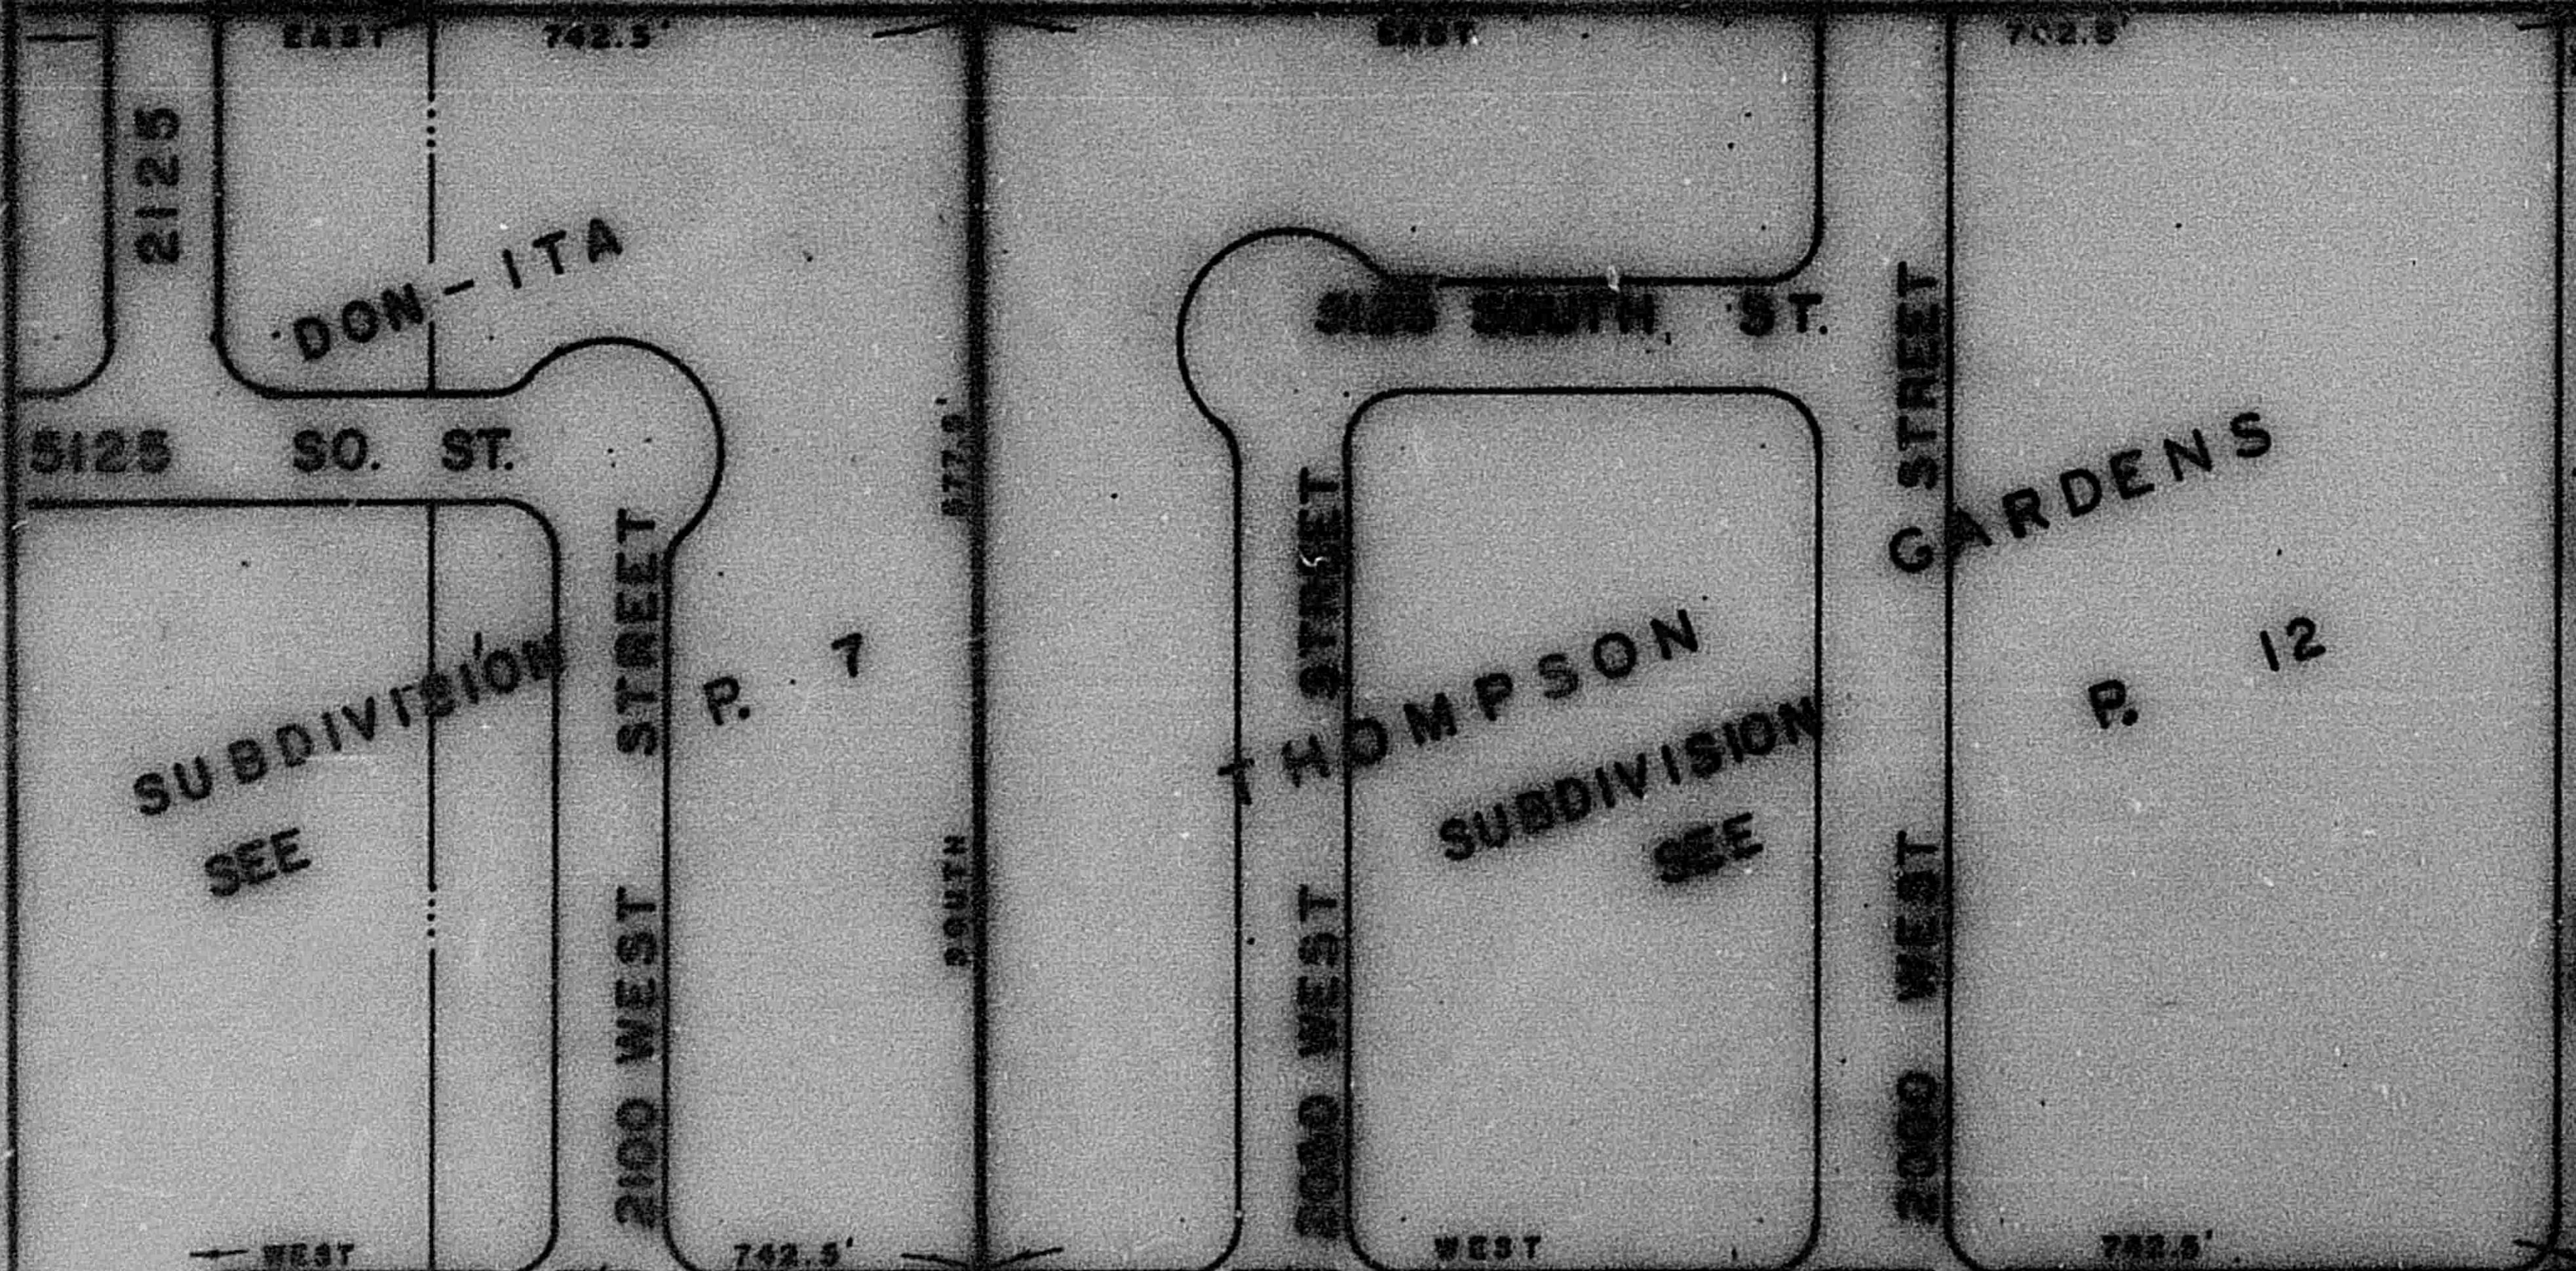

255'
GRACE B. THOMPSON
0001 255'
127.5' 122.5' PATSY LEE LOUISE B. GIBBS CHUSD THOMPSON GARY E. 0005 0017 GBBS 0019
127.5' 122.5' LOUISE B. KENNETH R. THOMPSON COLB C.W. 0005 127.5' 0018 122.5' 127.5' 122.5'
GARY THOMPSON ET AL.
0006 255'
CARLO J. LARSEN CUT KERMA T. 0007 255'
0008 255'
RAY D. TORNADO WILLARD 15'-0005. 127' 147' 147' ROGER G. STOVER CUT HARRY J. 0010 0011

5150 S.
SEE
BOOK
8
PAGE
104

1900
WEST

5200

SOUTH

TOWN OF ROY

0002

STREET

1/4 SECTION LINE