

S.E. 1/4 OF N.E. 1/4 OF
SECTION 14, T.5N.,R.2W., S.L.B.&M.

11

TAXING UNIT 41

IN ROY CITY

PREFIX 09-011

LAKEVIEW WARD SUBDIVISION

SEE PAGE 10

SCALE 1" = 100'

LA-LOMA

SUBDIVISION

SEE PAGE

14

4975 SOUTH ST.

950 W. ST.

610'

BEL AIR
SUBD.
STREET

5025 SOUTH
STREET

BRYCE R. JENSEN = 4/9
ROSS E. JENSEN = 1/9
GRACE BOWEN = 1/9
GLADYS BURGE = 1/9
DOROTHY LARSON = 1/9
REID W. JENSEN = 1/9

0014

150'
BRYCE R.
JENSEN & W.
BARBARA S.
0012 150'
DOROTHY J.
LARSON
0013 150'

0015

STREET

SEE
BOOK
8
PAGE
104


THE
HILLSITE
ADD.
SEE

5100 S.

BOOK 8
PAGE 105

5150 S.

SEE
BOOK
8
PAGE
104

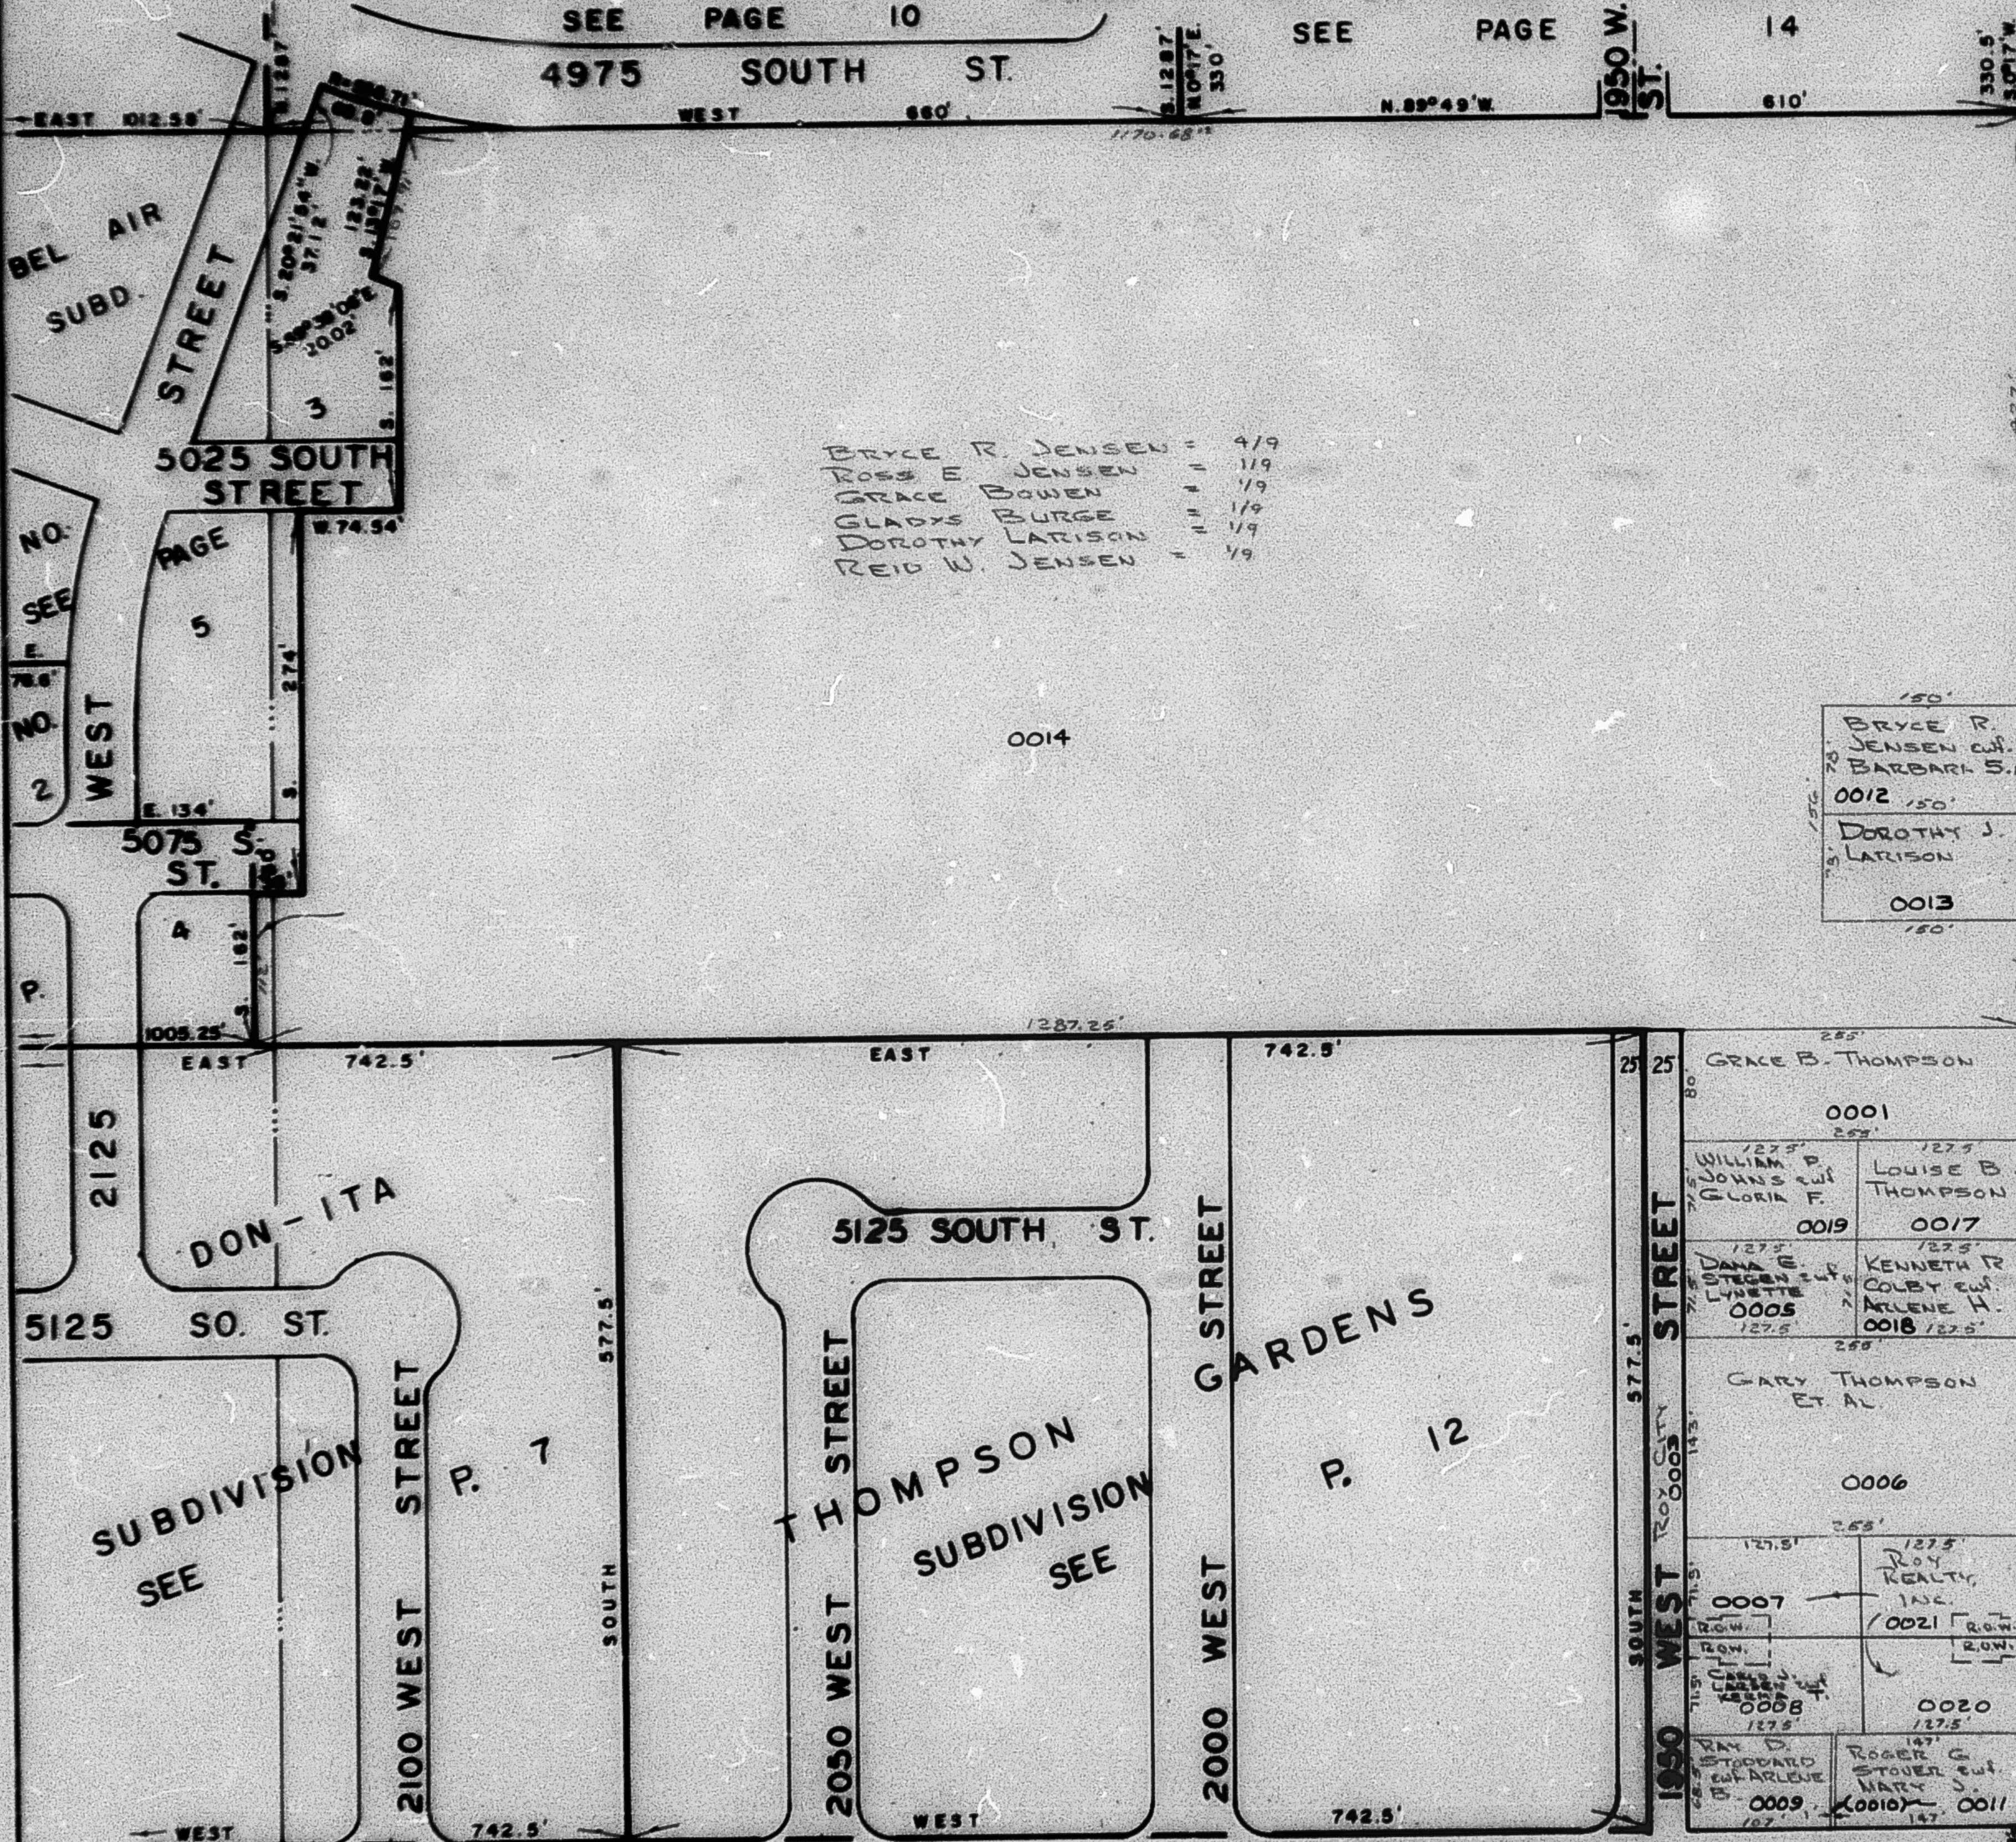

5200

SOUTH

TOWN OF ROY

0002

STREET

1/4 SECTION LINE

SEE PAGE 40

SEE PAGE 41

9

WD 6-59