

PART OF N.E. 1/4 OF SEC. 14. T.5N., R.2W., S.L.B. & M.  
**THOMPSON GARDENS SUBDIVISION**  
 IN ROY CITY

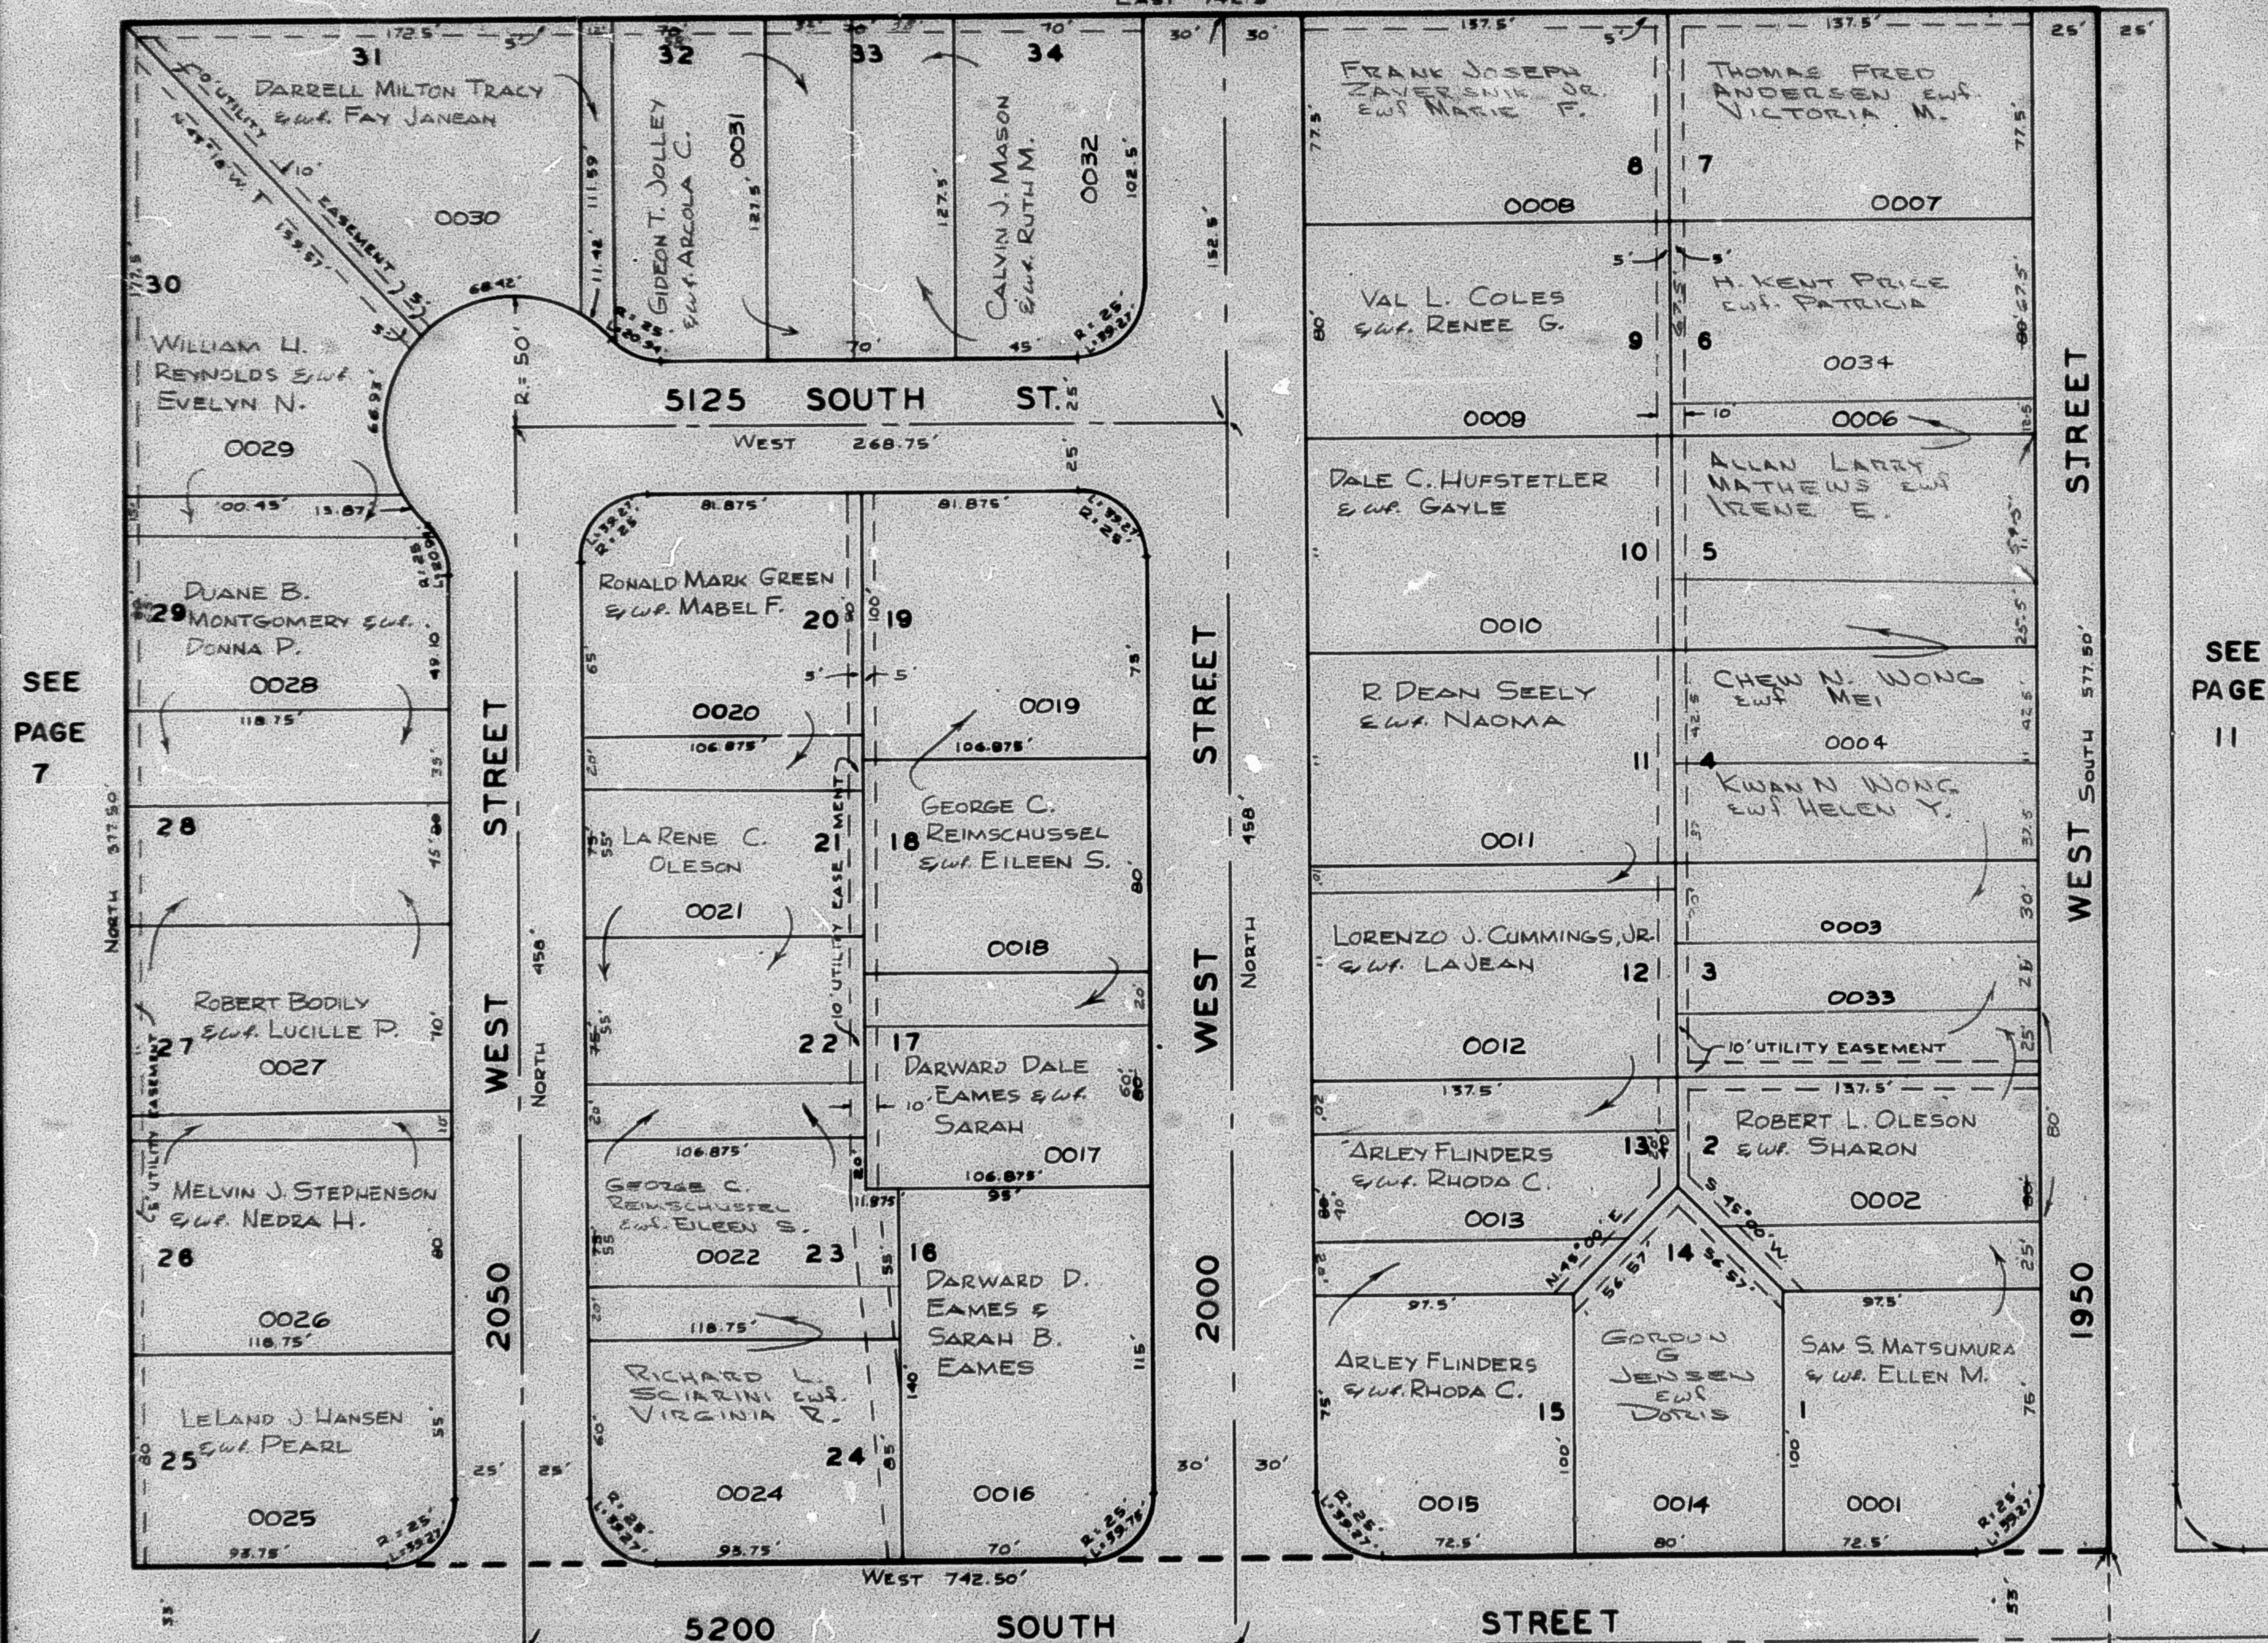
TAXING UNIT: 41

PREFIX: 09-012

SCALE 1" = 50'

SEE PAGE 11

EAST 742.5'

SEE  
PAGE  
7SEE  
PAGE  
11

NOTE: SEE ORDER AMENDING UTILITY EASEMENT  
 OVER LOTS 23 & 24.  
 BOOK 442 PAGE 268  
 4-22-64

SEE PAGE 41

NOTE: SEE ORIGINAL PLAT IN BOOK 10  
 P. 28, FOR COMPLETE ENG. DATA.

SEE PAGE 40

S.E. COR. OF N.E. 1/4  
 OF SEC. 14, T.5N., R.2W.

W.F.J. 6-69