

PART OF N.E. 1/4 OF SEC. 14, T.5N., R.2W., S.L.B. & M.

THOMPSON GARDENS SUBDIVISION

TAXING UNIT: 41


IN ROY CITY

PREFIX: 09-012

SCALE 1" = 50'

SEE PAGE 11

EAST 742.5'

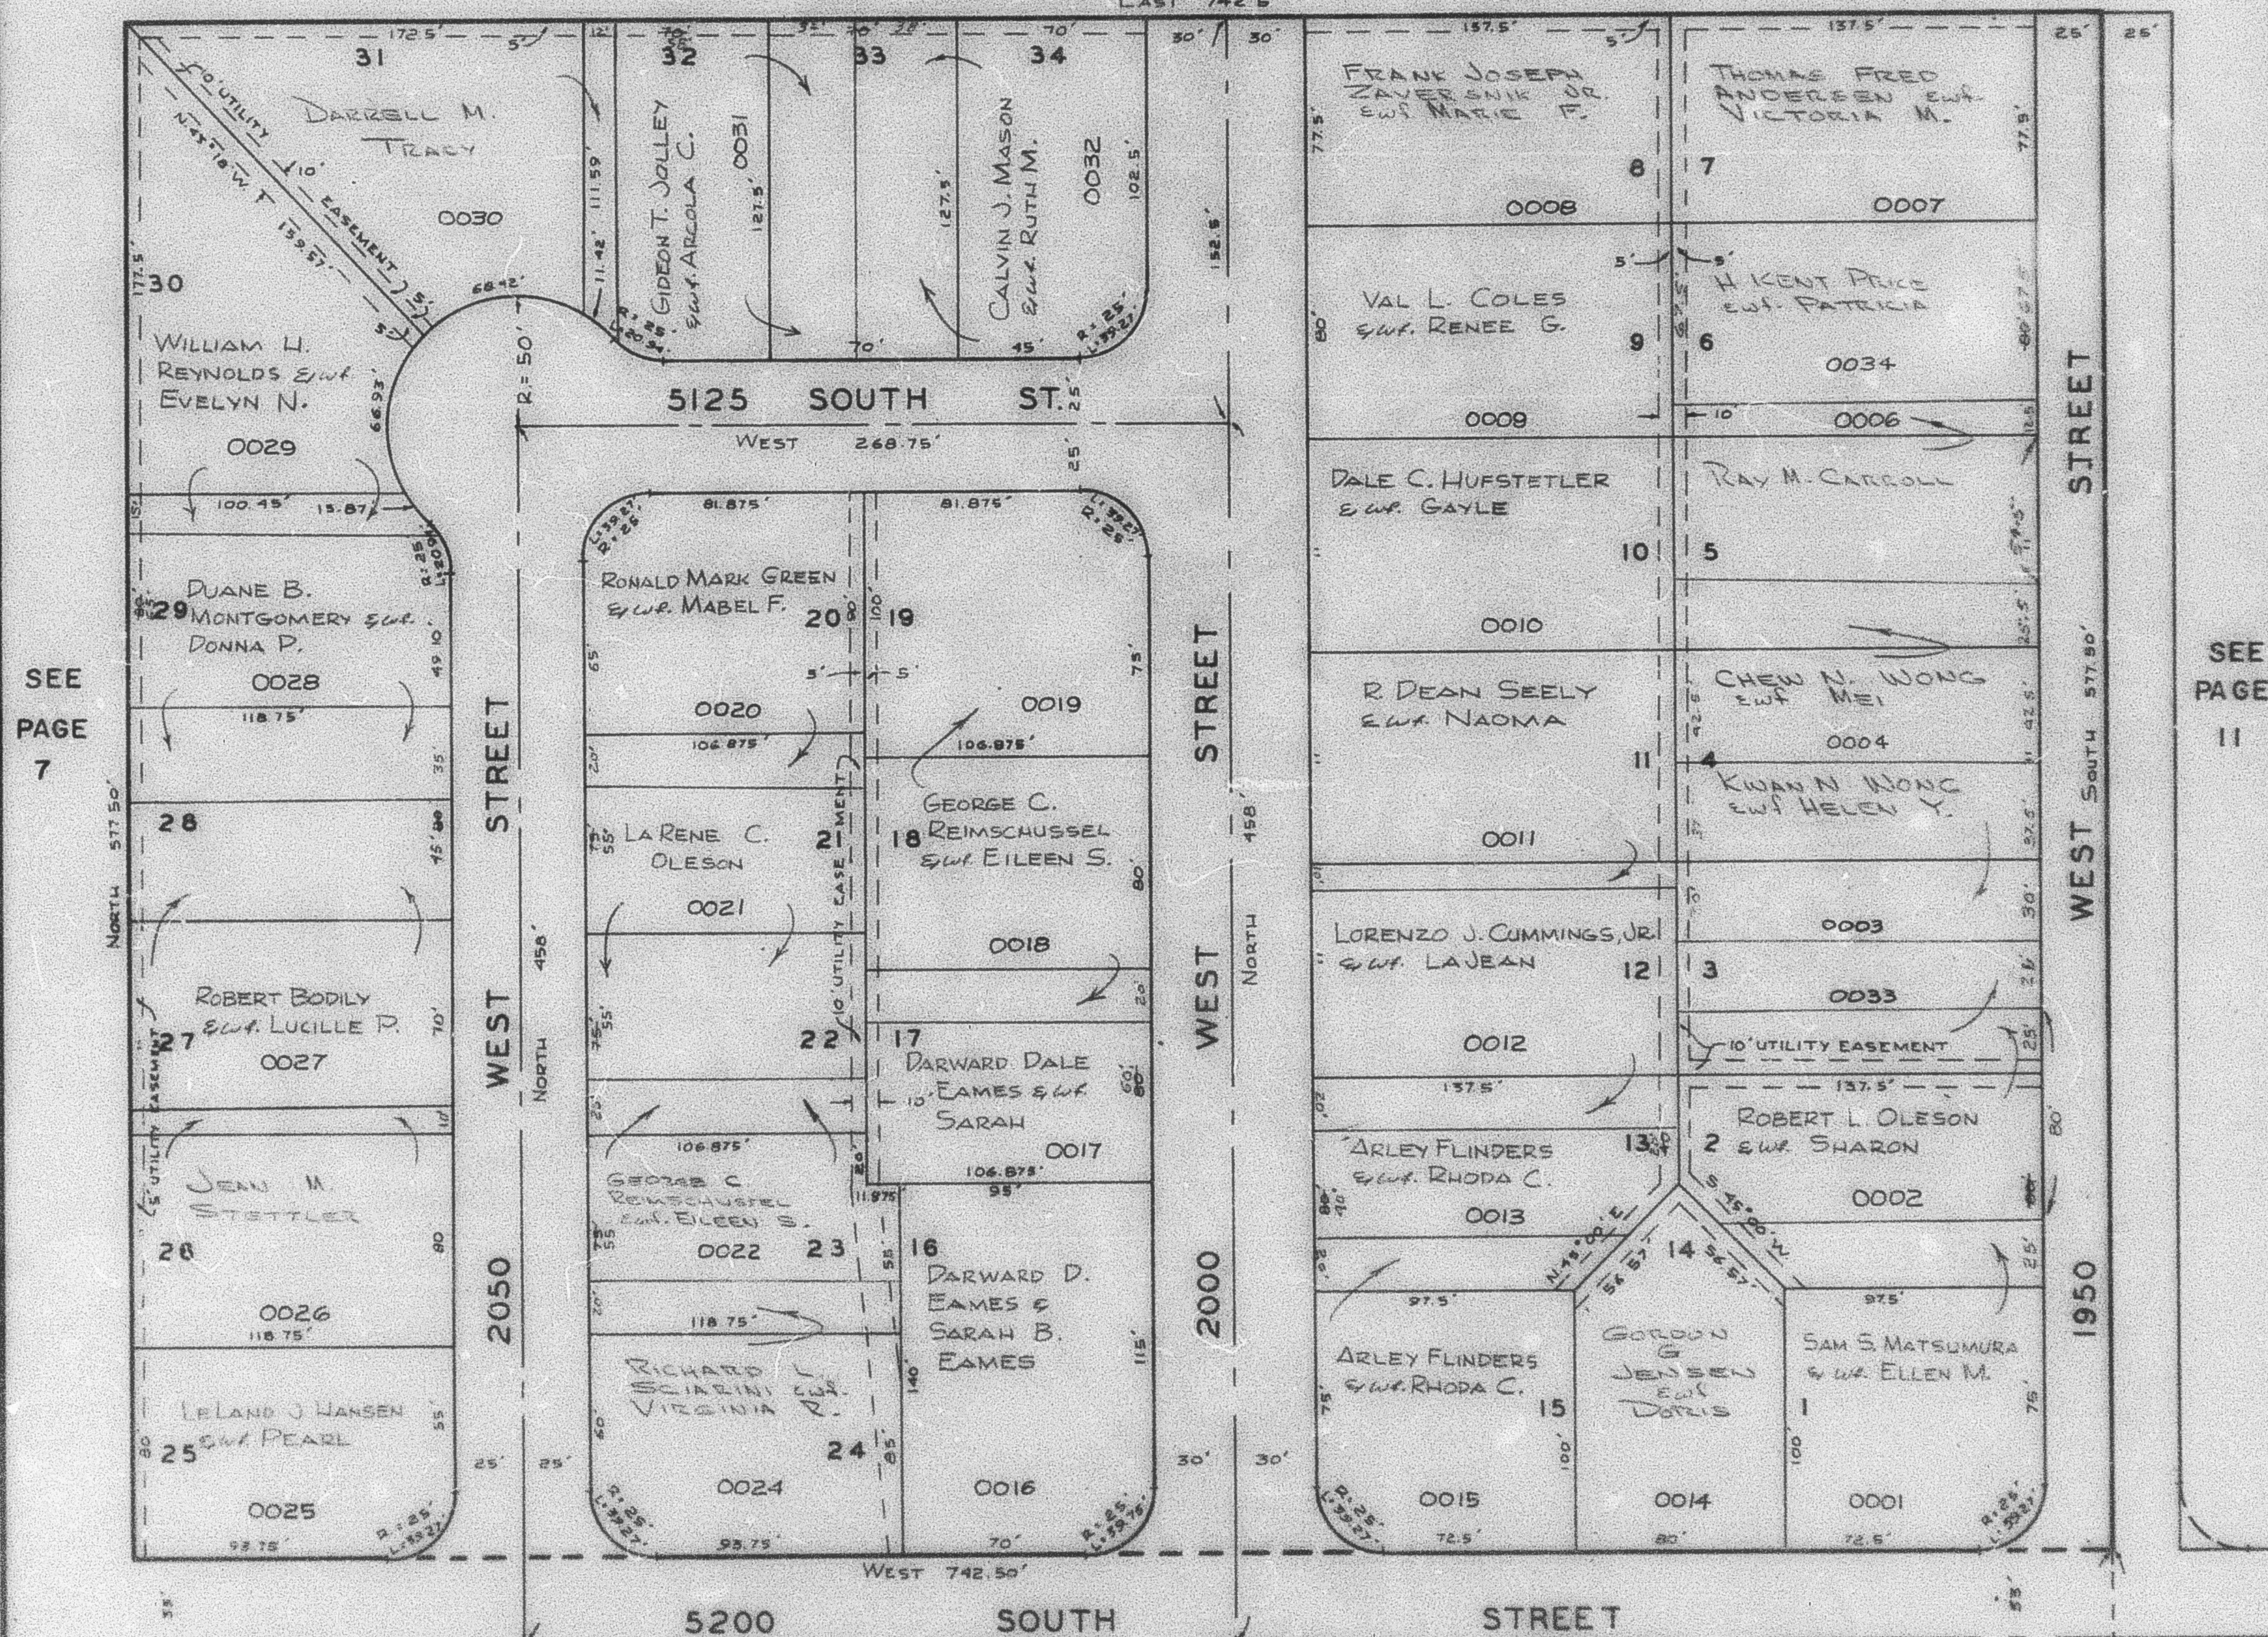

SEE PAGE 11

NOTE: SEE ORDER AMENDING UTILITY EASEMENT
OVER LOTS 25 & 24
BOOK 442 PAGE 268

SEE PAGE 41

NOTE: SEE ORIGINAL PLAT IN BOOK 10
P. 28, FOR COMPLETE ENG. DATA

SEE PAGE 40

SE COR. OF NE 1/4
OF SEC. 14, T.5N., R.2W.

W.F. 6-69