

PART OF N.E. 1/4 OF SEC. 14. T.5N., R.2W., S.L.B. & M.
THOMPSON GARDENS SUBDIVISION
 IN ROY CITY

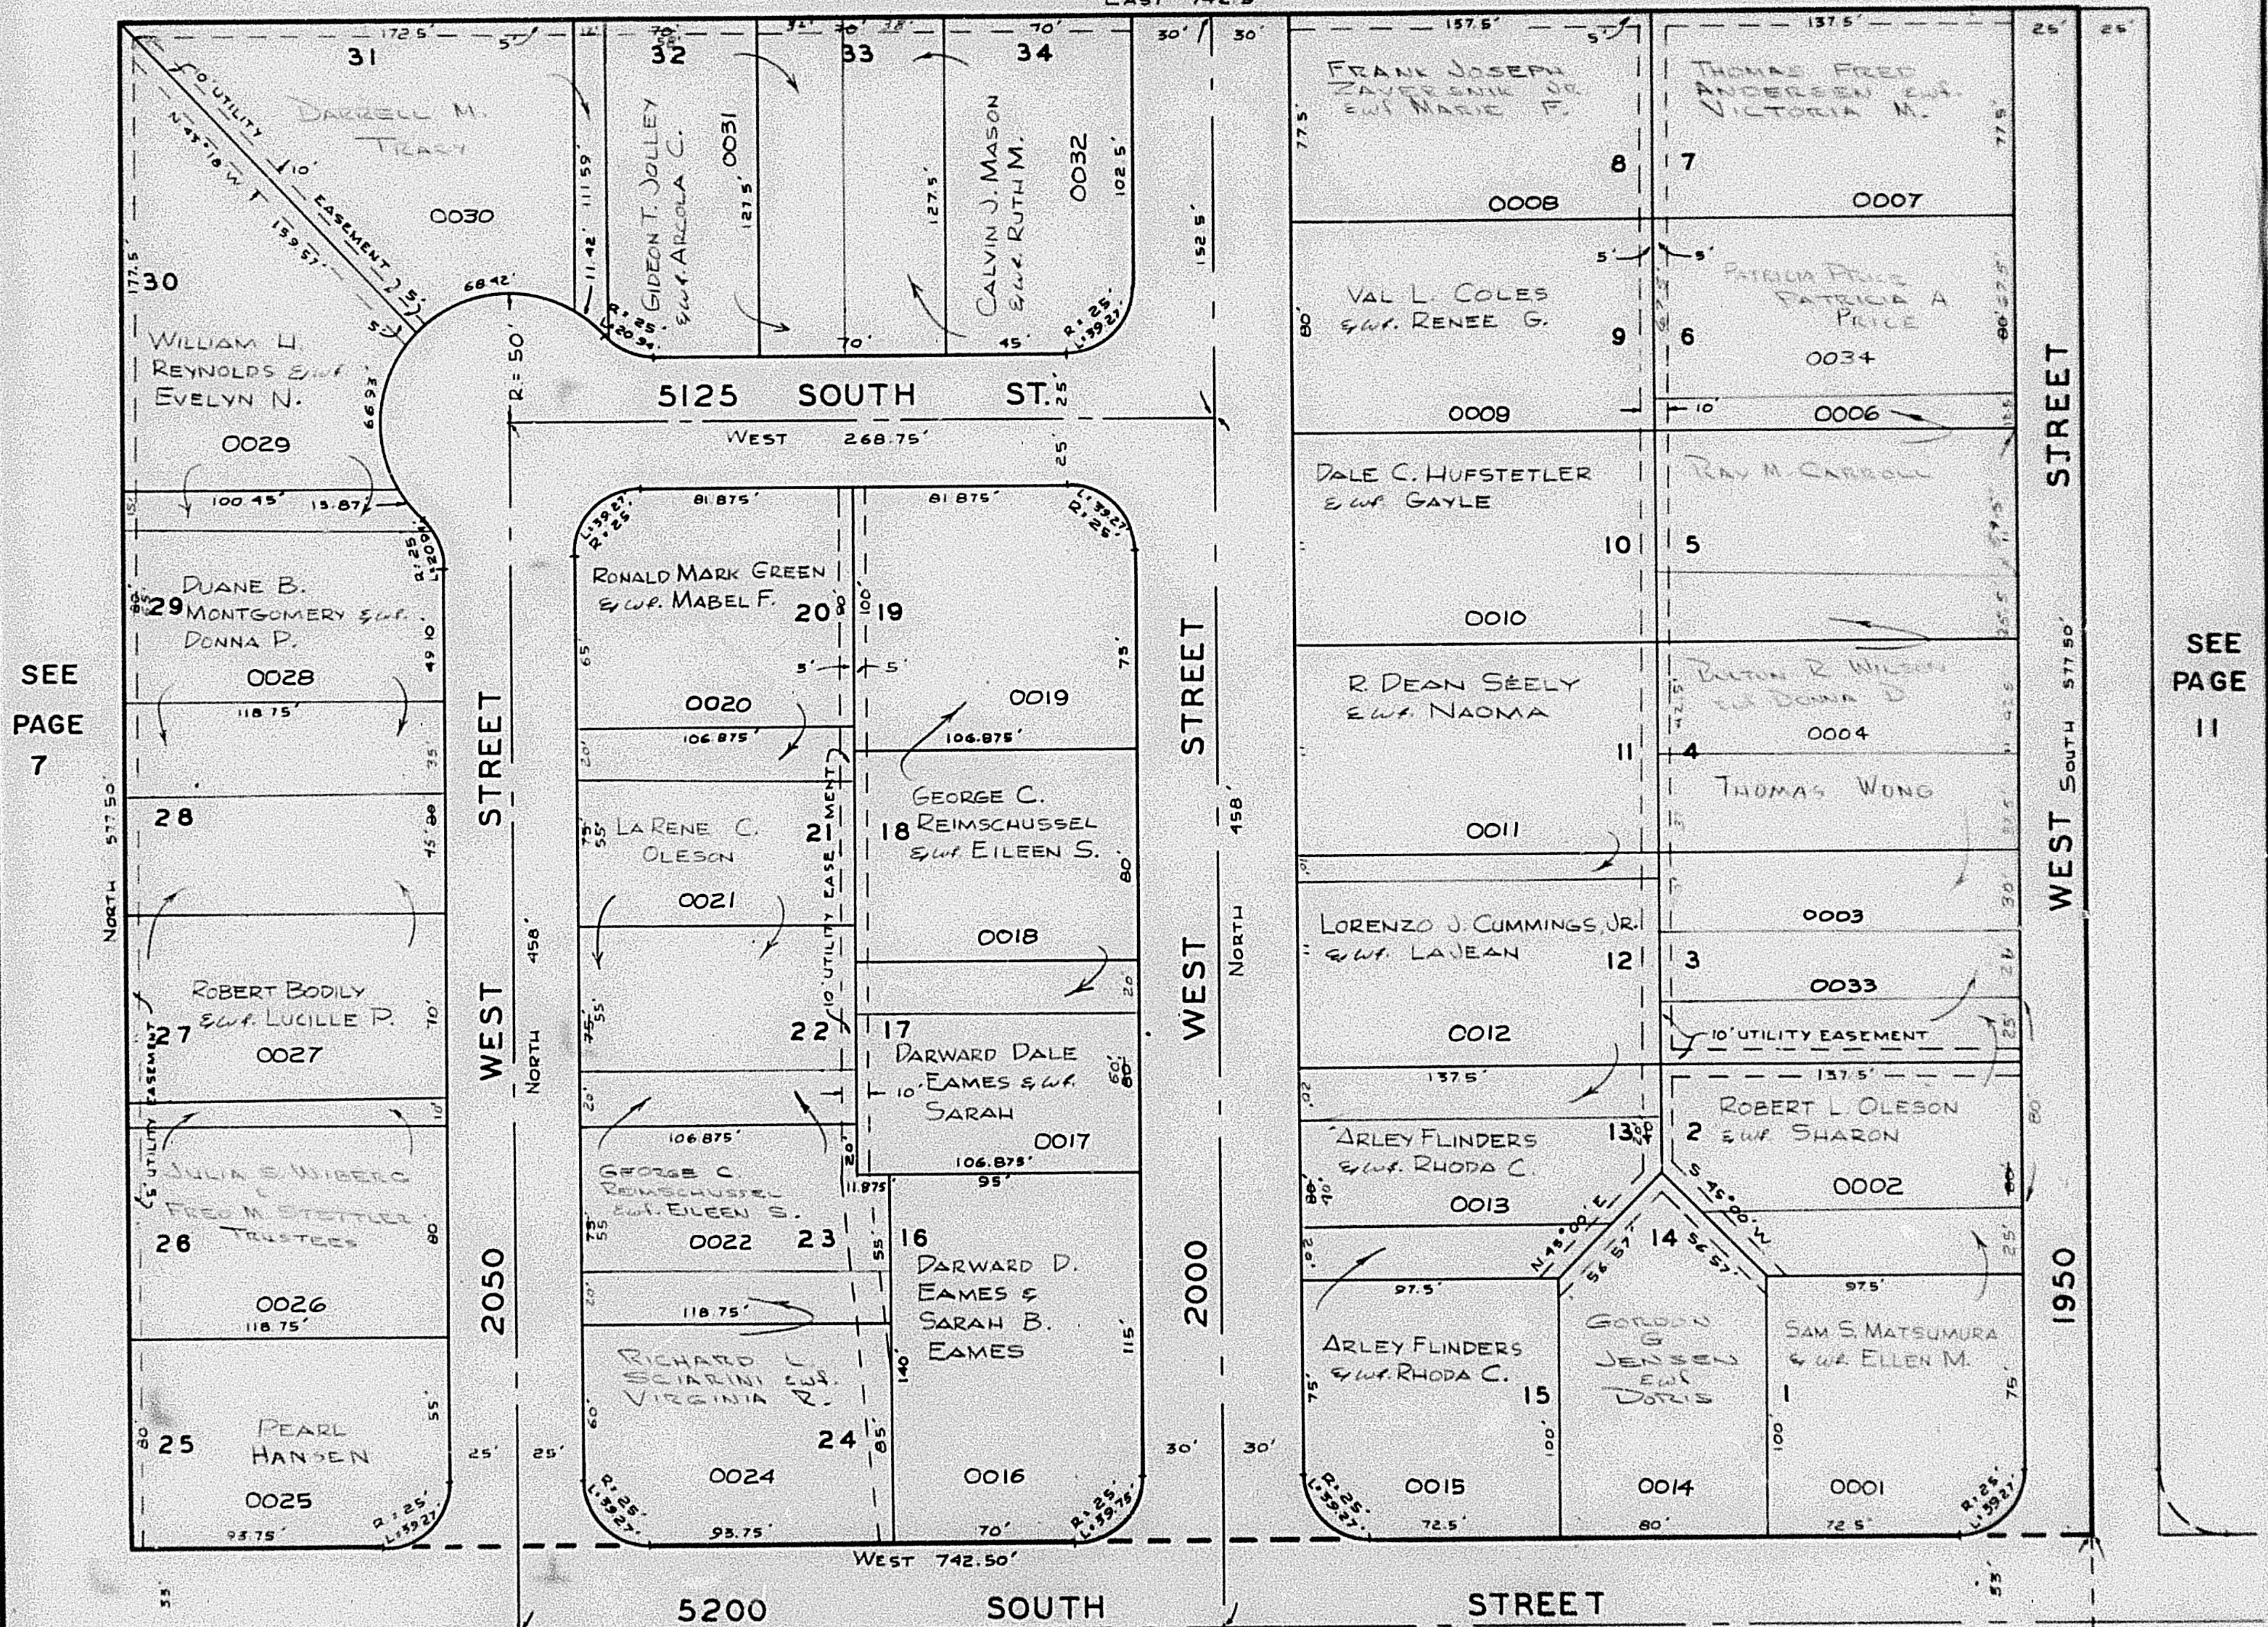
TAXING UNIT: 41

PREFIX: 09-012

SCALE 1" = 50'

SEE PAGE 11

EAST 742.5'

SEE
PAGE
7SEE
PAGE
11

NOTE: SEE ORDER AMENDING UTILITY EASEMENT
 OVER LOTS 23 & 24
 BOOK 442 PAGE 268

4-22-54

SEE PAGE 41

NOTE: SEE ORIGINAL PLAT IN BOOK 10
 P. 28, FOR COMPLETE ENG. DATA.

SEE PAGE 40

SE COR. OF N.E. 1/4
 OF SEC. 14, T.5N., R.2W.

W.F.V. 6-69