

PART OF N.E. 1/4 OF SEC. 14. T.5N., R.2W., S.L.B. & M.  
**THOMPSON GARDENS SUBDIVISION**  
 IN ROY CITY


TAXING UNIT: 41

PREFIX: 09-012

SCALE 1" = 50'

SEE PAGE II

EAST 742.5'

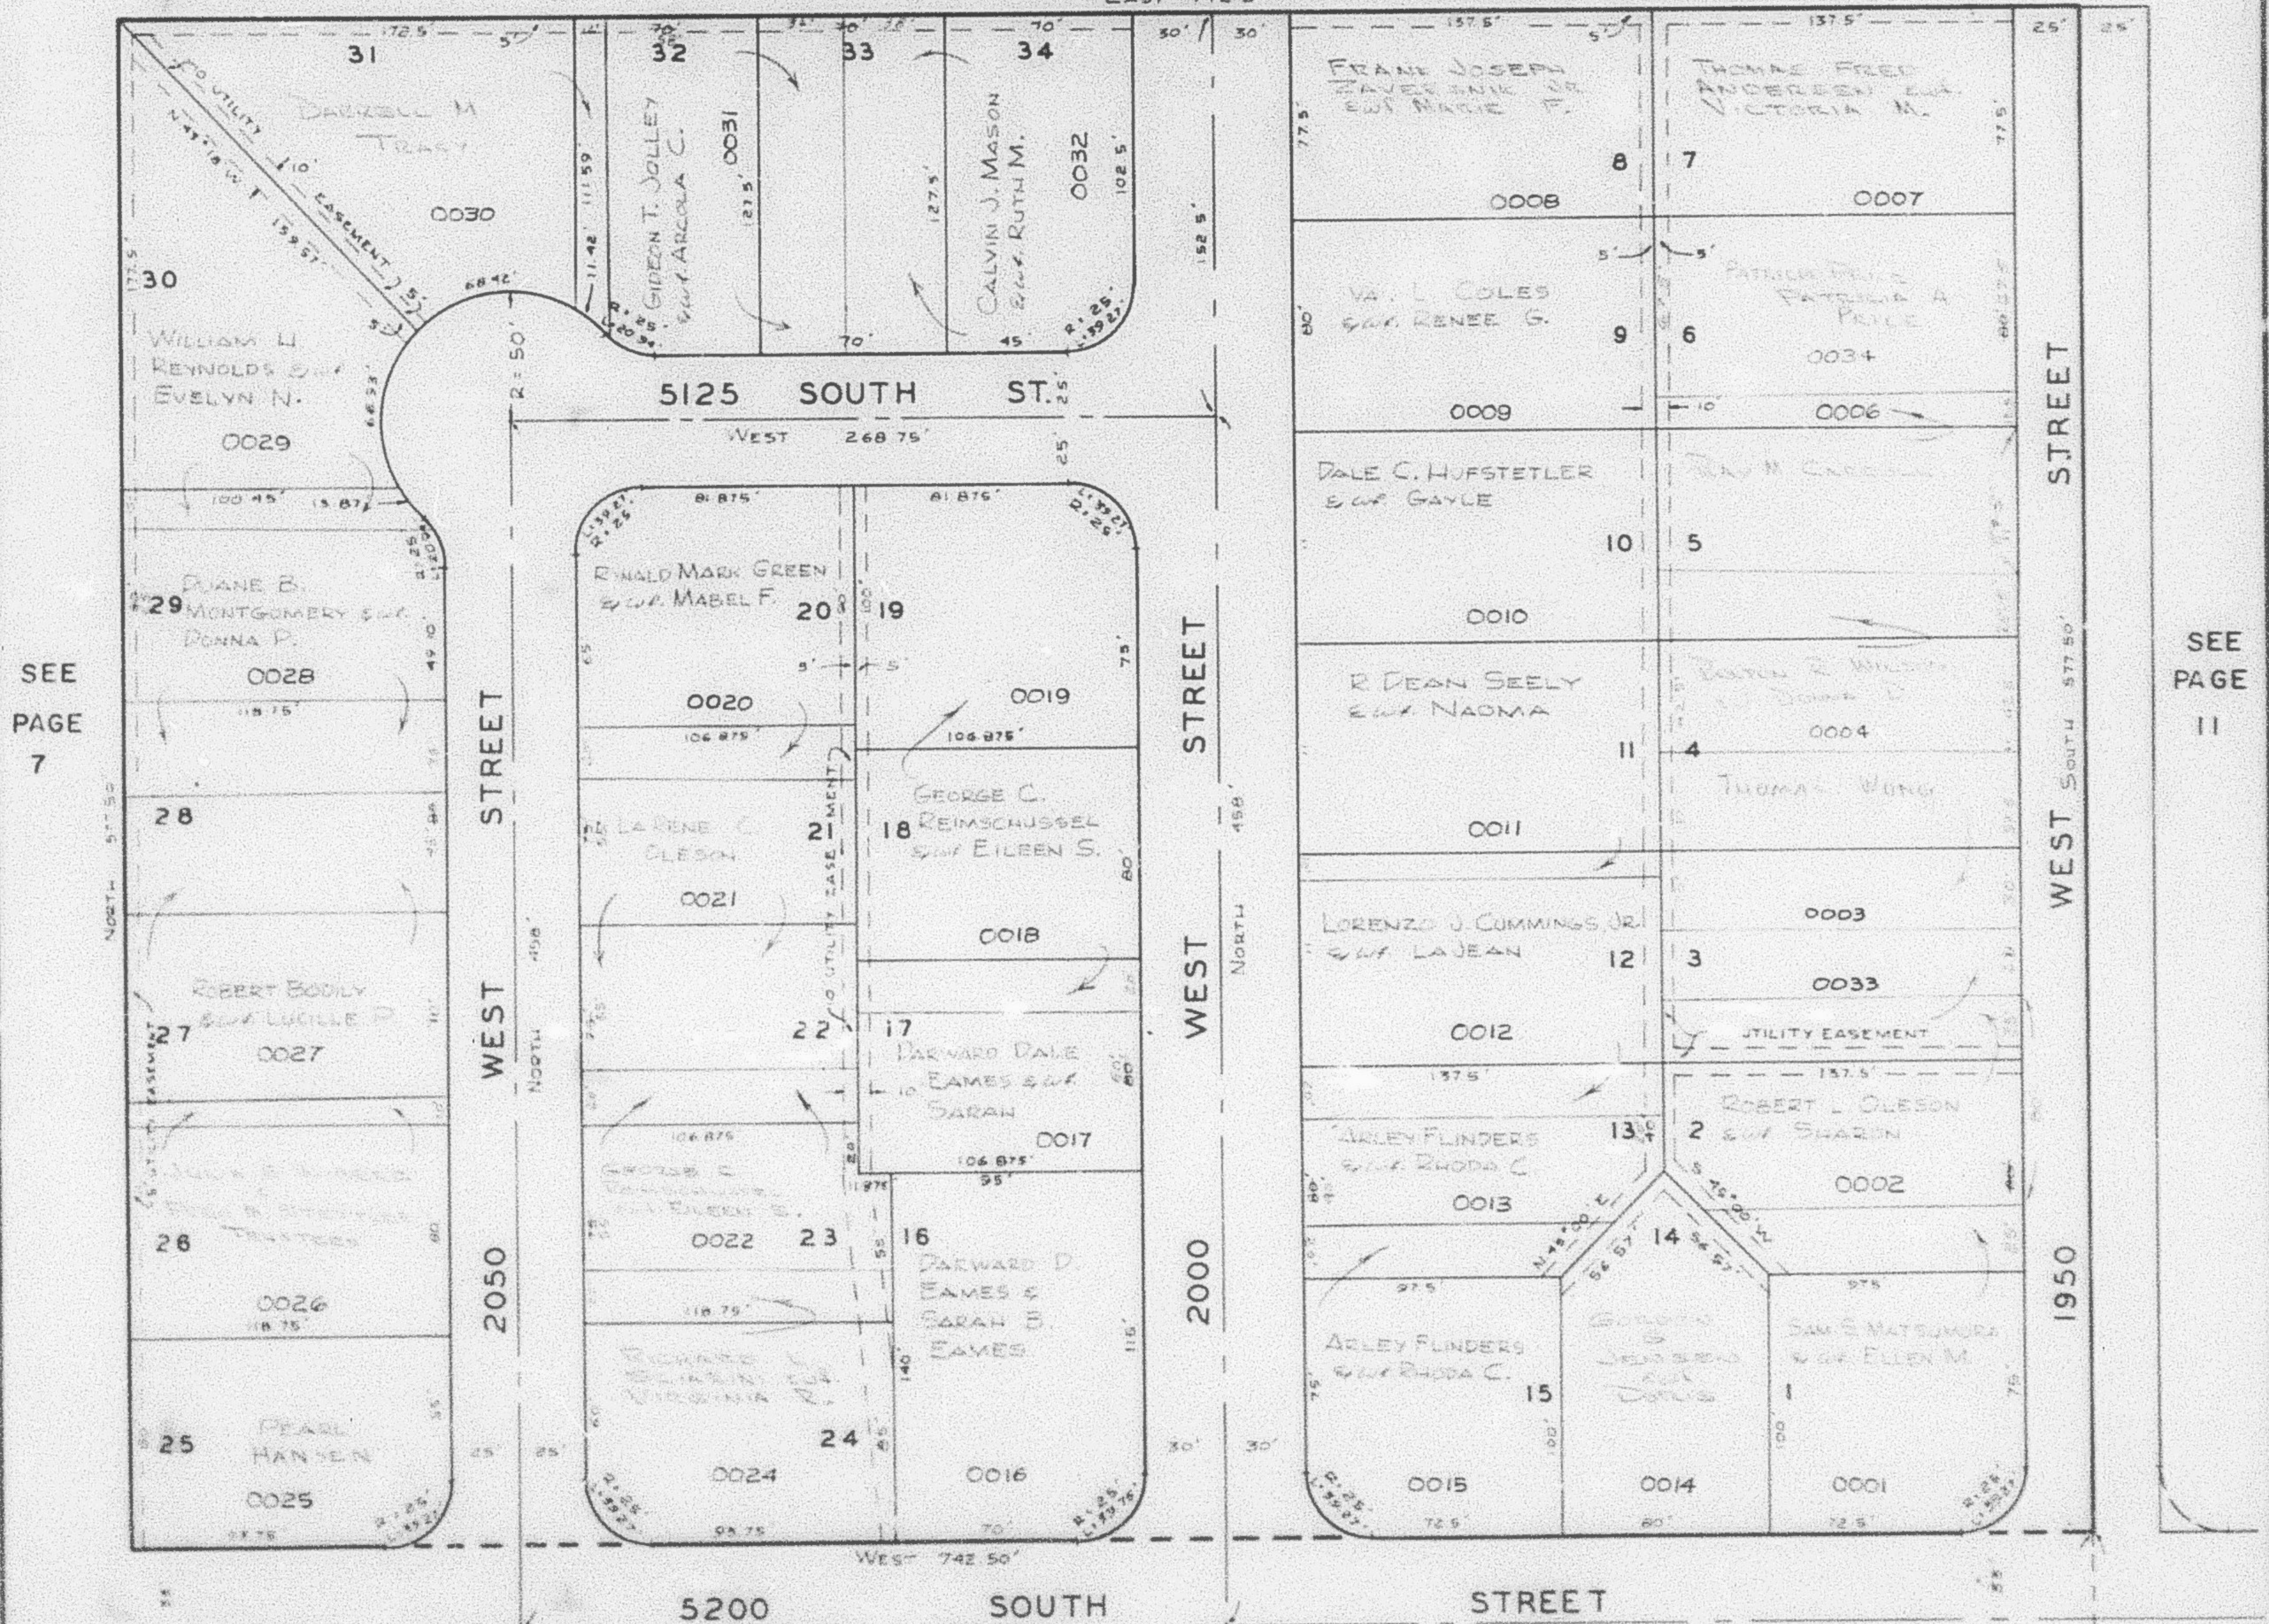

SEE  
PAGE  
7

SEE  
PAGE  
11

NOTE: SEE ORDER AMENDING UTILITY EASEMENT  
 OVER LOTS 25 & 24  
 BOOK 442 PAGE 268

SEE PAGE 41

NOTE: SEE ORIGINAL PLAT IN BOOK 10  
 P 28, FOR COMPLETE ENG. DATA

SEE PAGE 40

SE COR. OF NE 1/4  
 OF SEC. 14, T.5N., R.2W.

