

PART OF N.E. 1/4 OF SEC. 14, T.5N, R.2W, S.L.B. & M.
THOMPSON GARDENS SUBDIVISION


TAXING UNIT: 41

IN ROY CITY

PREFIX: 09-012

SCALE 1" = 50'

SEE PAGE 11

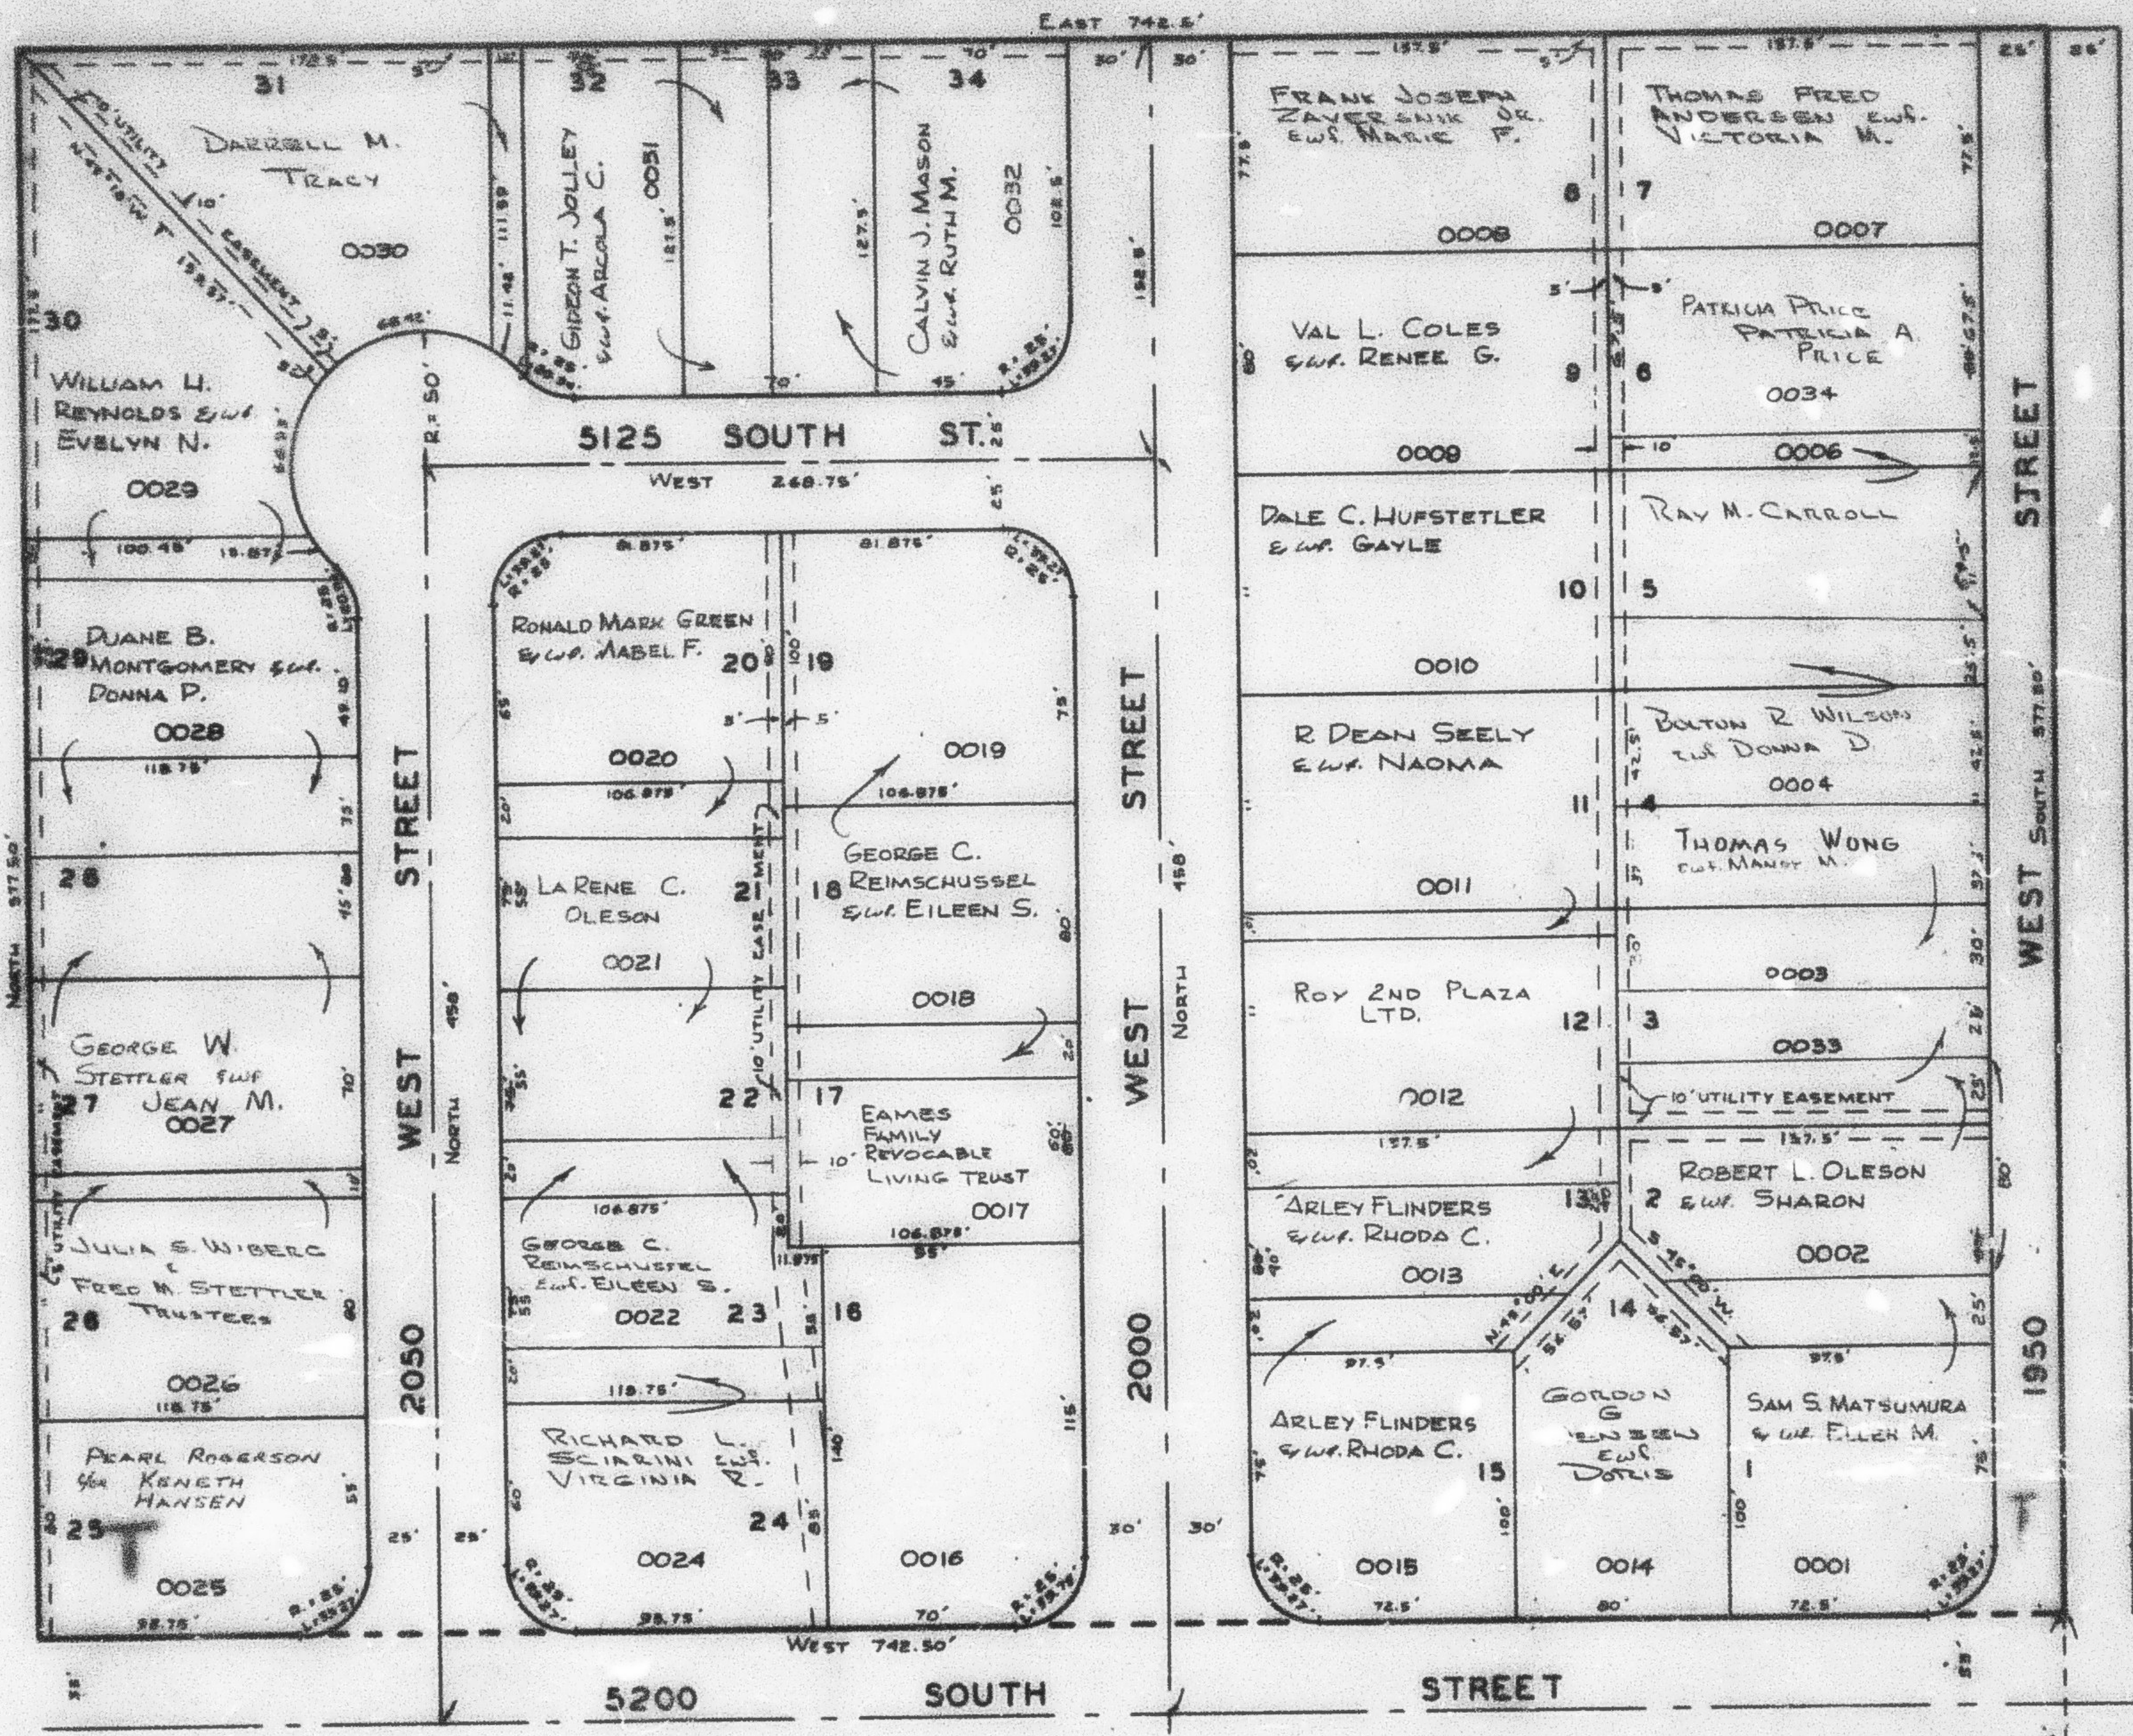

SEE PAGE 7

SEE PAGE 11

NOTE: SEE ORDER AMENDING UTILITY EASEMENT
OVER LOTS 25 & 24:
BOOK 442 PAGE 268

SEE PAGE 41

NOTE: SEE ORIGINAL PLAT IN BOOK 10
P. 28, FOR COMPLETE ENG. DATA.

SEE PAGE 40

S.E. COR. OF N.E. 1/4
OF SEC. 14, T.5N, R.2W.

W.P.V. 4-28