


PART OF N.E. 1/4 OF SEC. 14, T.5N, R.2W, S.L.B. & M.
THOMPSON GARDENS SUBDIVISION
 IN ROY CITY

TAXING UNIT: 41

PREFIX: 00-012

SCALE 1" = 50'

SEE PAGE 11

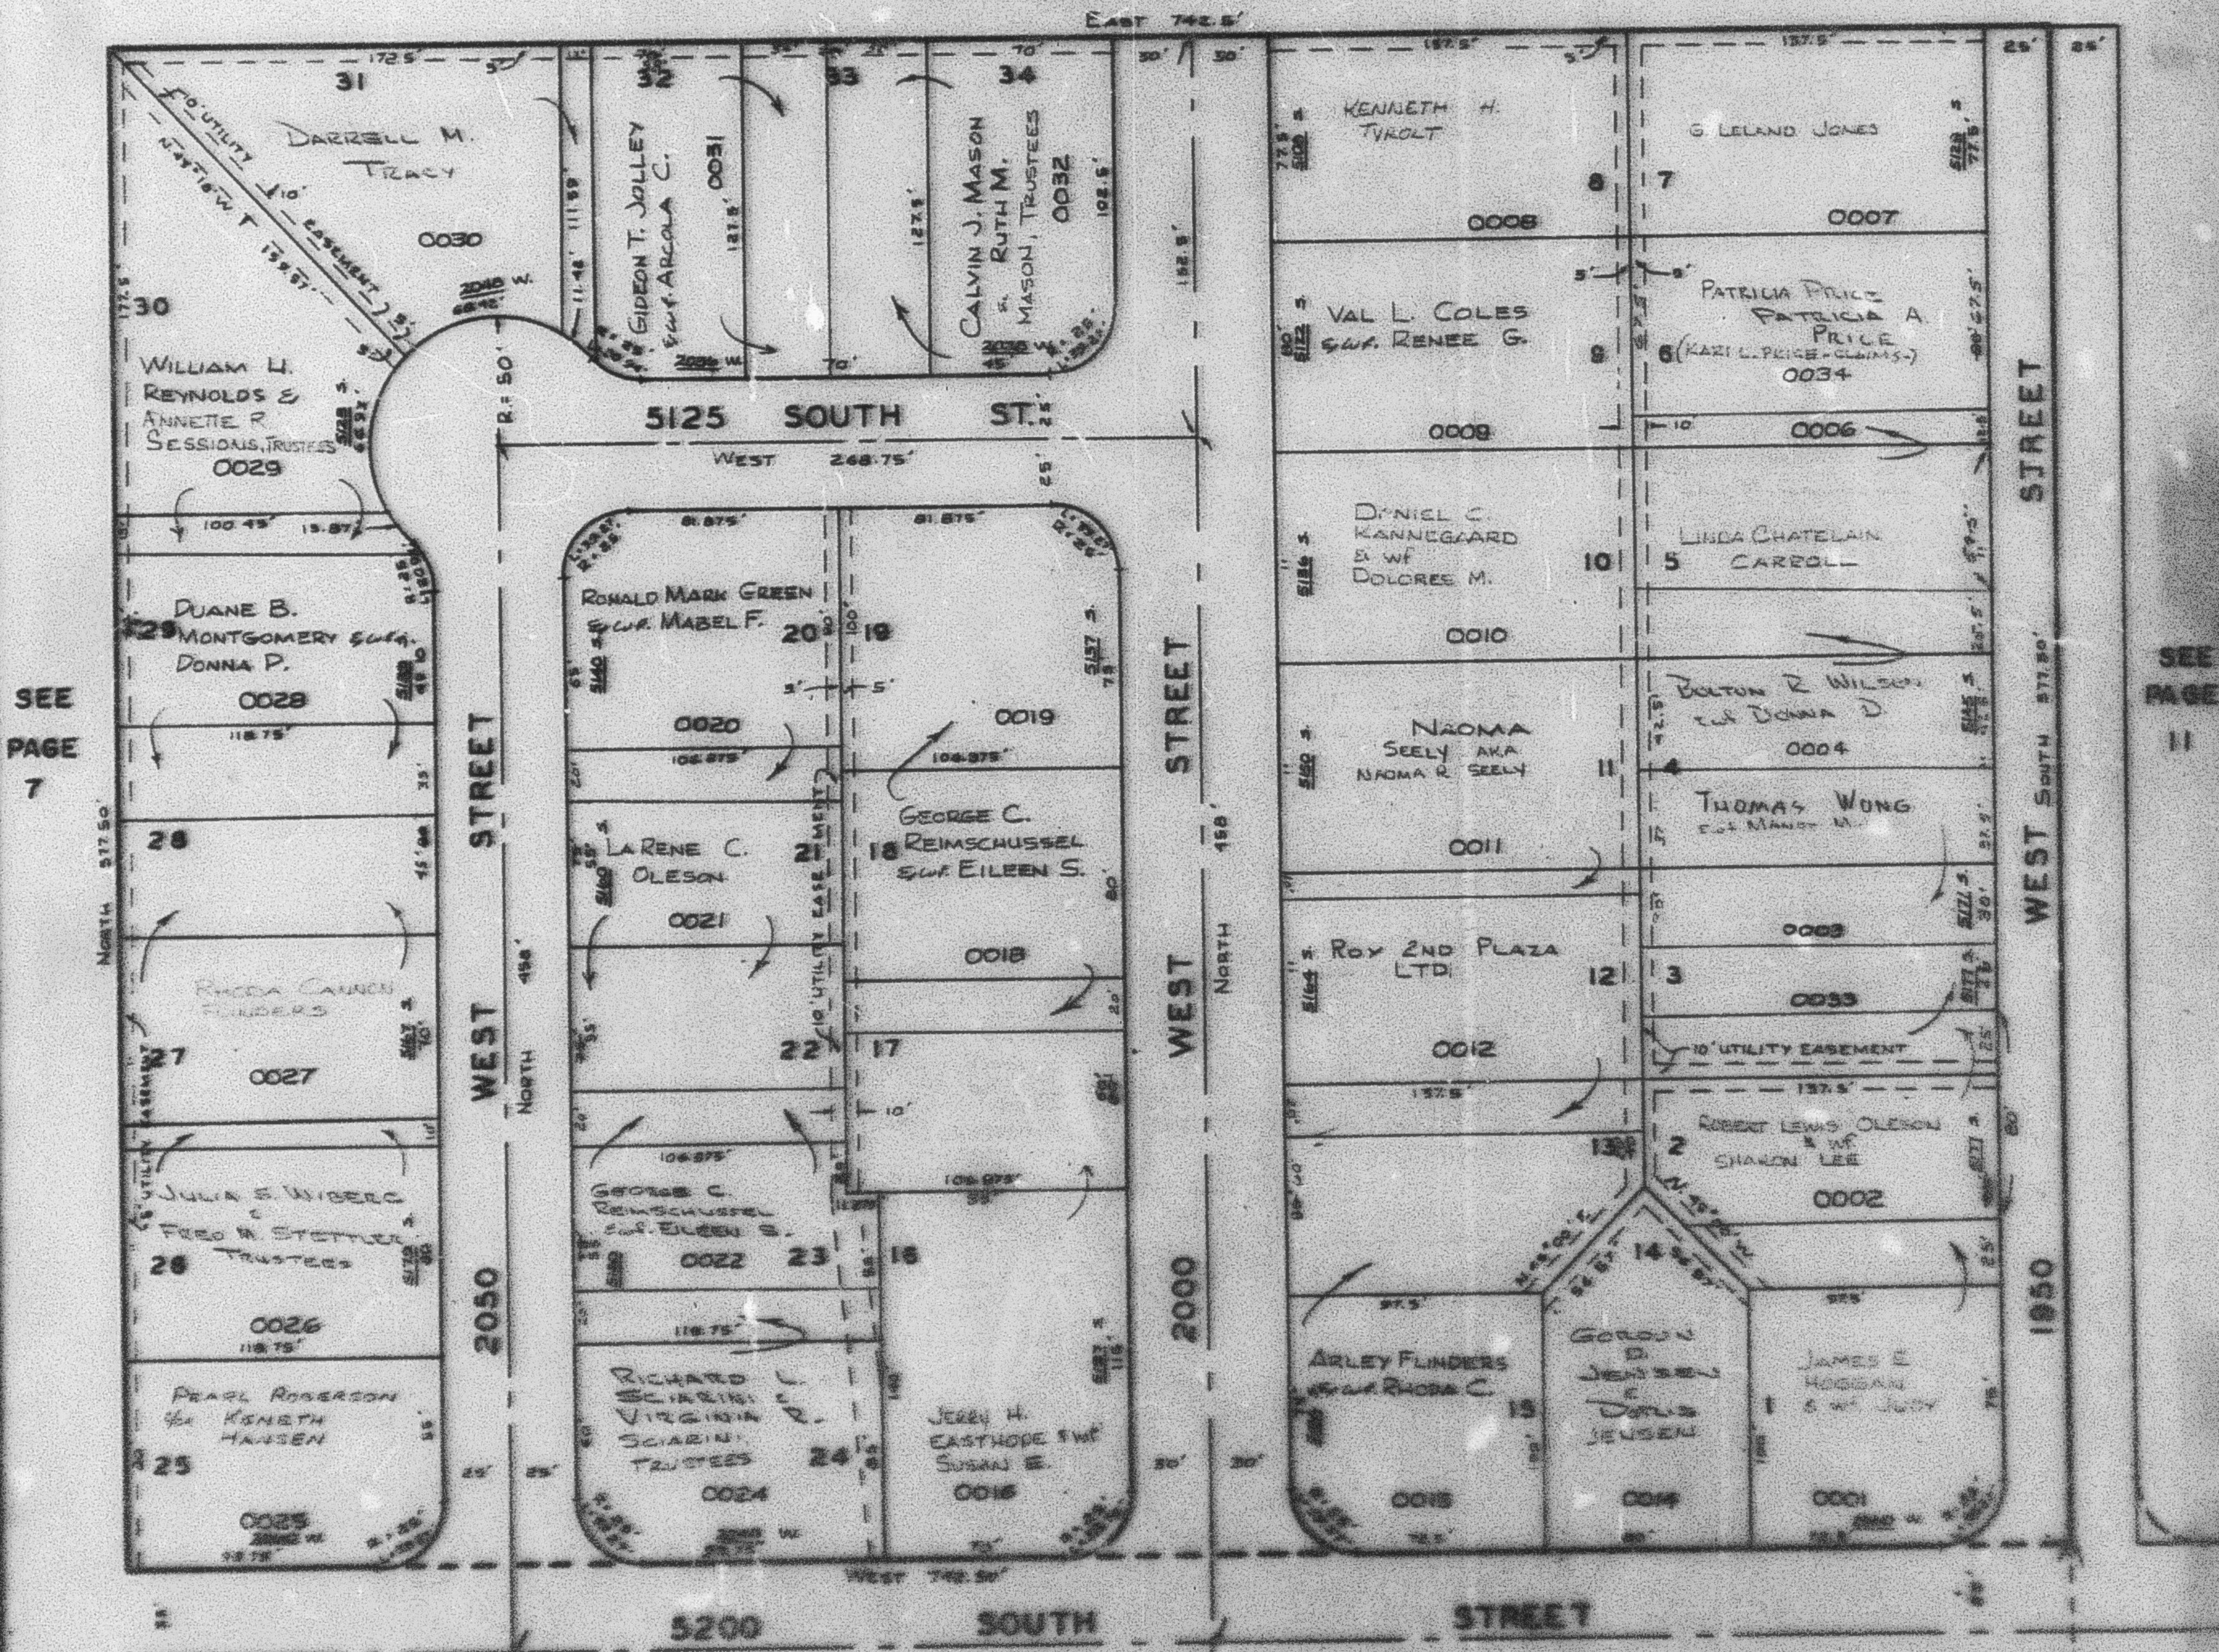

SEE
PAGE
7

SEE
PAGE
11

NOTE: SEE OTHER ADJACENT UTILITY EASEMENT
 OVER LOTS 22 & 23
 BOOK 412 PAGE 240

SEE PAGE 41

NOTE: SEE OTHER ADJACENT UTILITY EASEMENT
 OVER LOTS 22 & 23
 BOOK 412 PAGE 240

SEE PAGE 40

SEE 5th & 11th 1/4
 OF SEC. 14, T.5N, R.2W