


PART OF NE 1/4 OF SEC. 14, T.5N, R.2W, S.1B & M.
THOMPSON GARDENS SUBDIVISION
IN ROY CITY

TAXING UNIT: 41

PREF. NO. 09-012

SCALE 1" = 50'

SEE PAGE 11

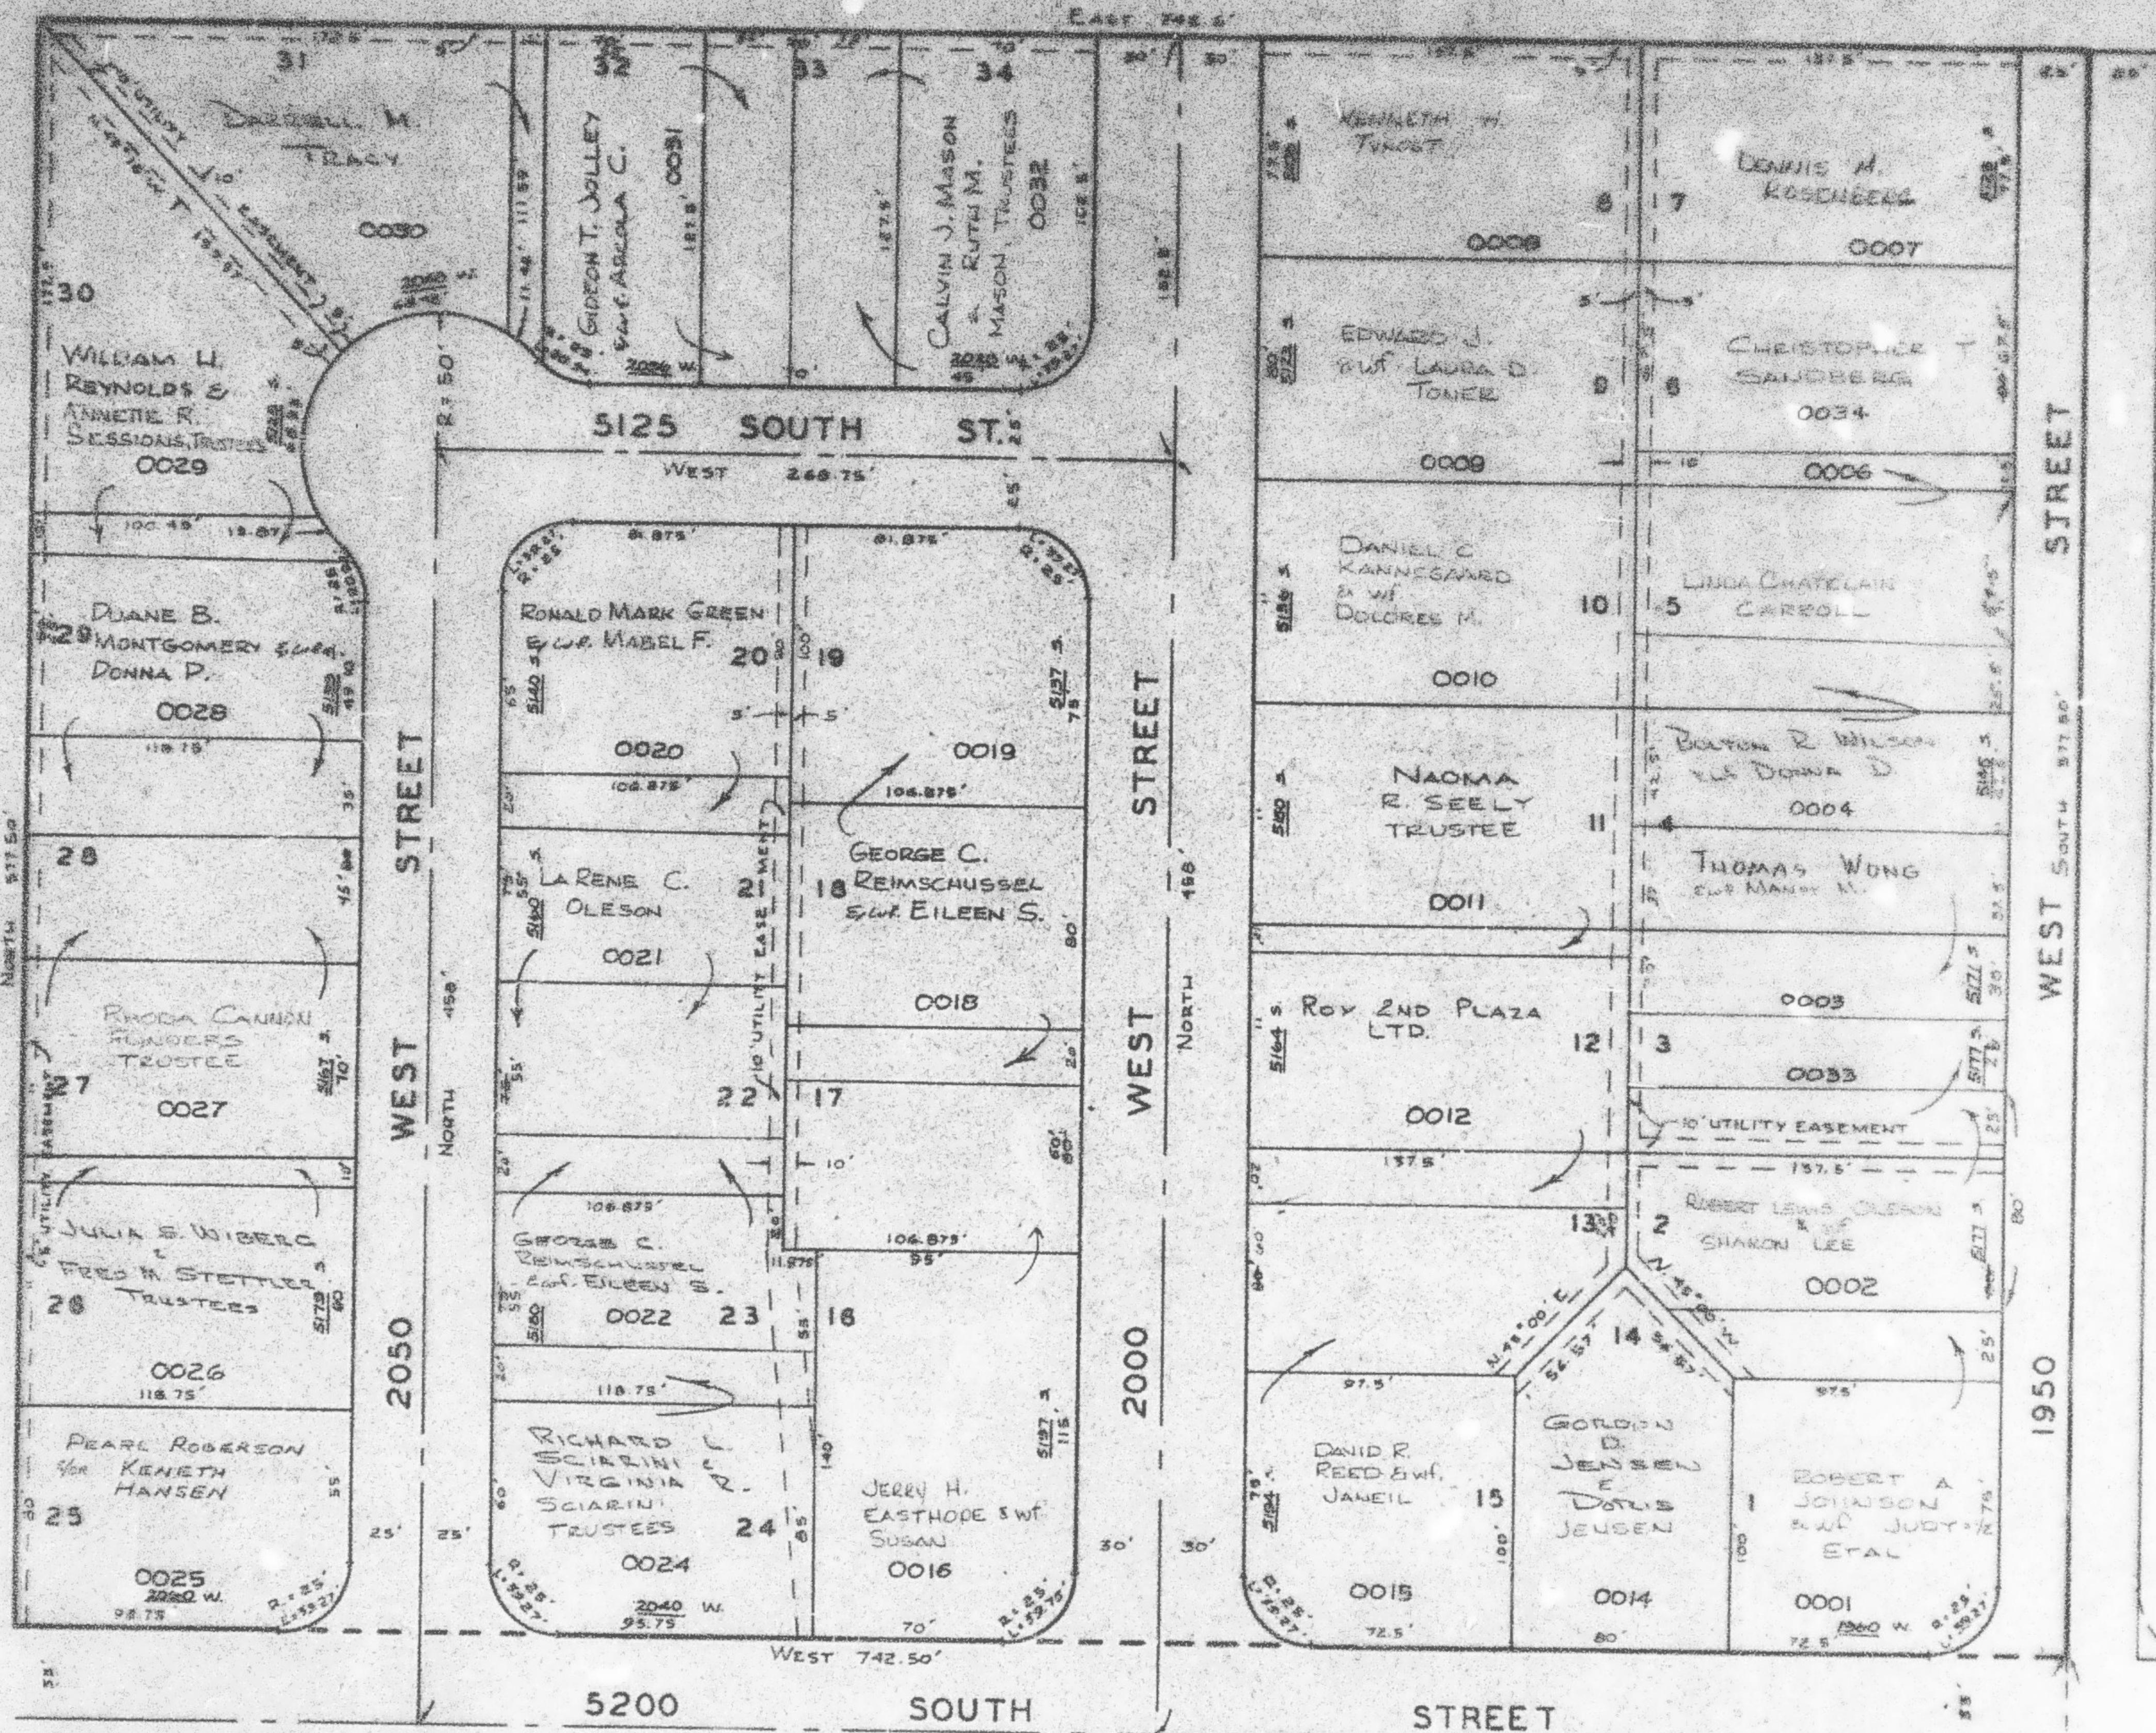

SEE PAGE 7

SEE PAGE 11

NOTE: SEE ORDER AMENDING UTILITY EASEMENT
OVER LOTS 23 & 24
BOOK 442 PAGE 268
4-22-54

SEE PAGE 41

NOTE: SEE ORIGINAL PLAT IN BOOK 10
P. 28, FOR COMPLETE ENG. DATA.

SEE PAGE 40

SE. COR. OF NE 1/4
OF SEC. 14, T.5N, R.2W