

PART OF N.E. 1/4 OF SEC. 14. T.5N., R.2W., S.L.B. &amp; M.

## THOMPSON GARDENS SUBDIVISION

TAXING UNIT: 41

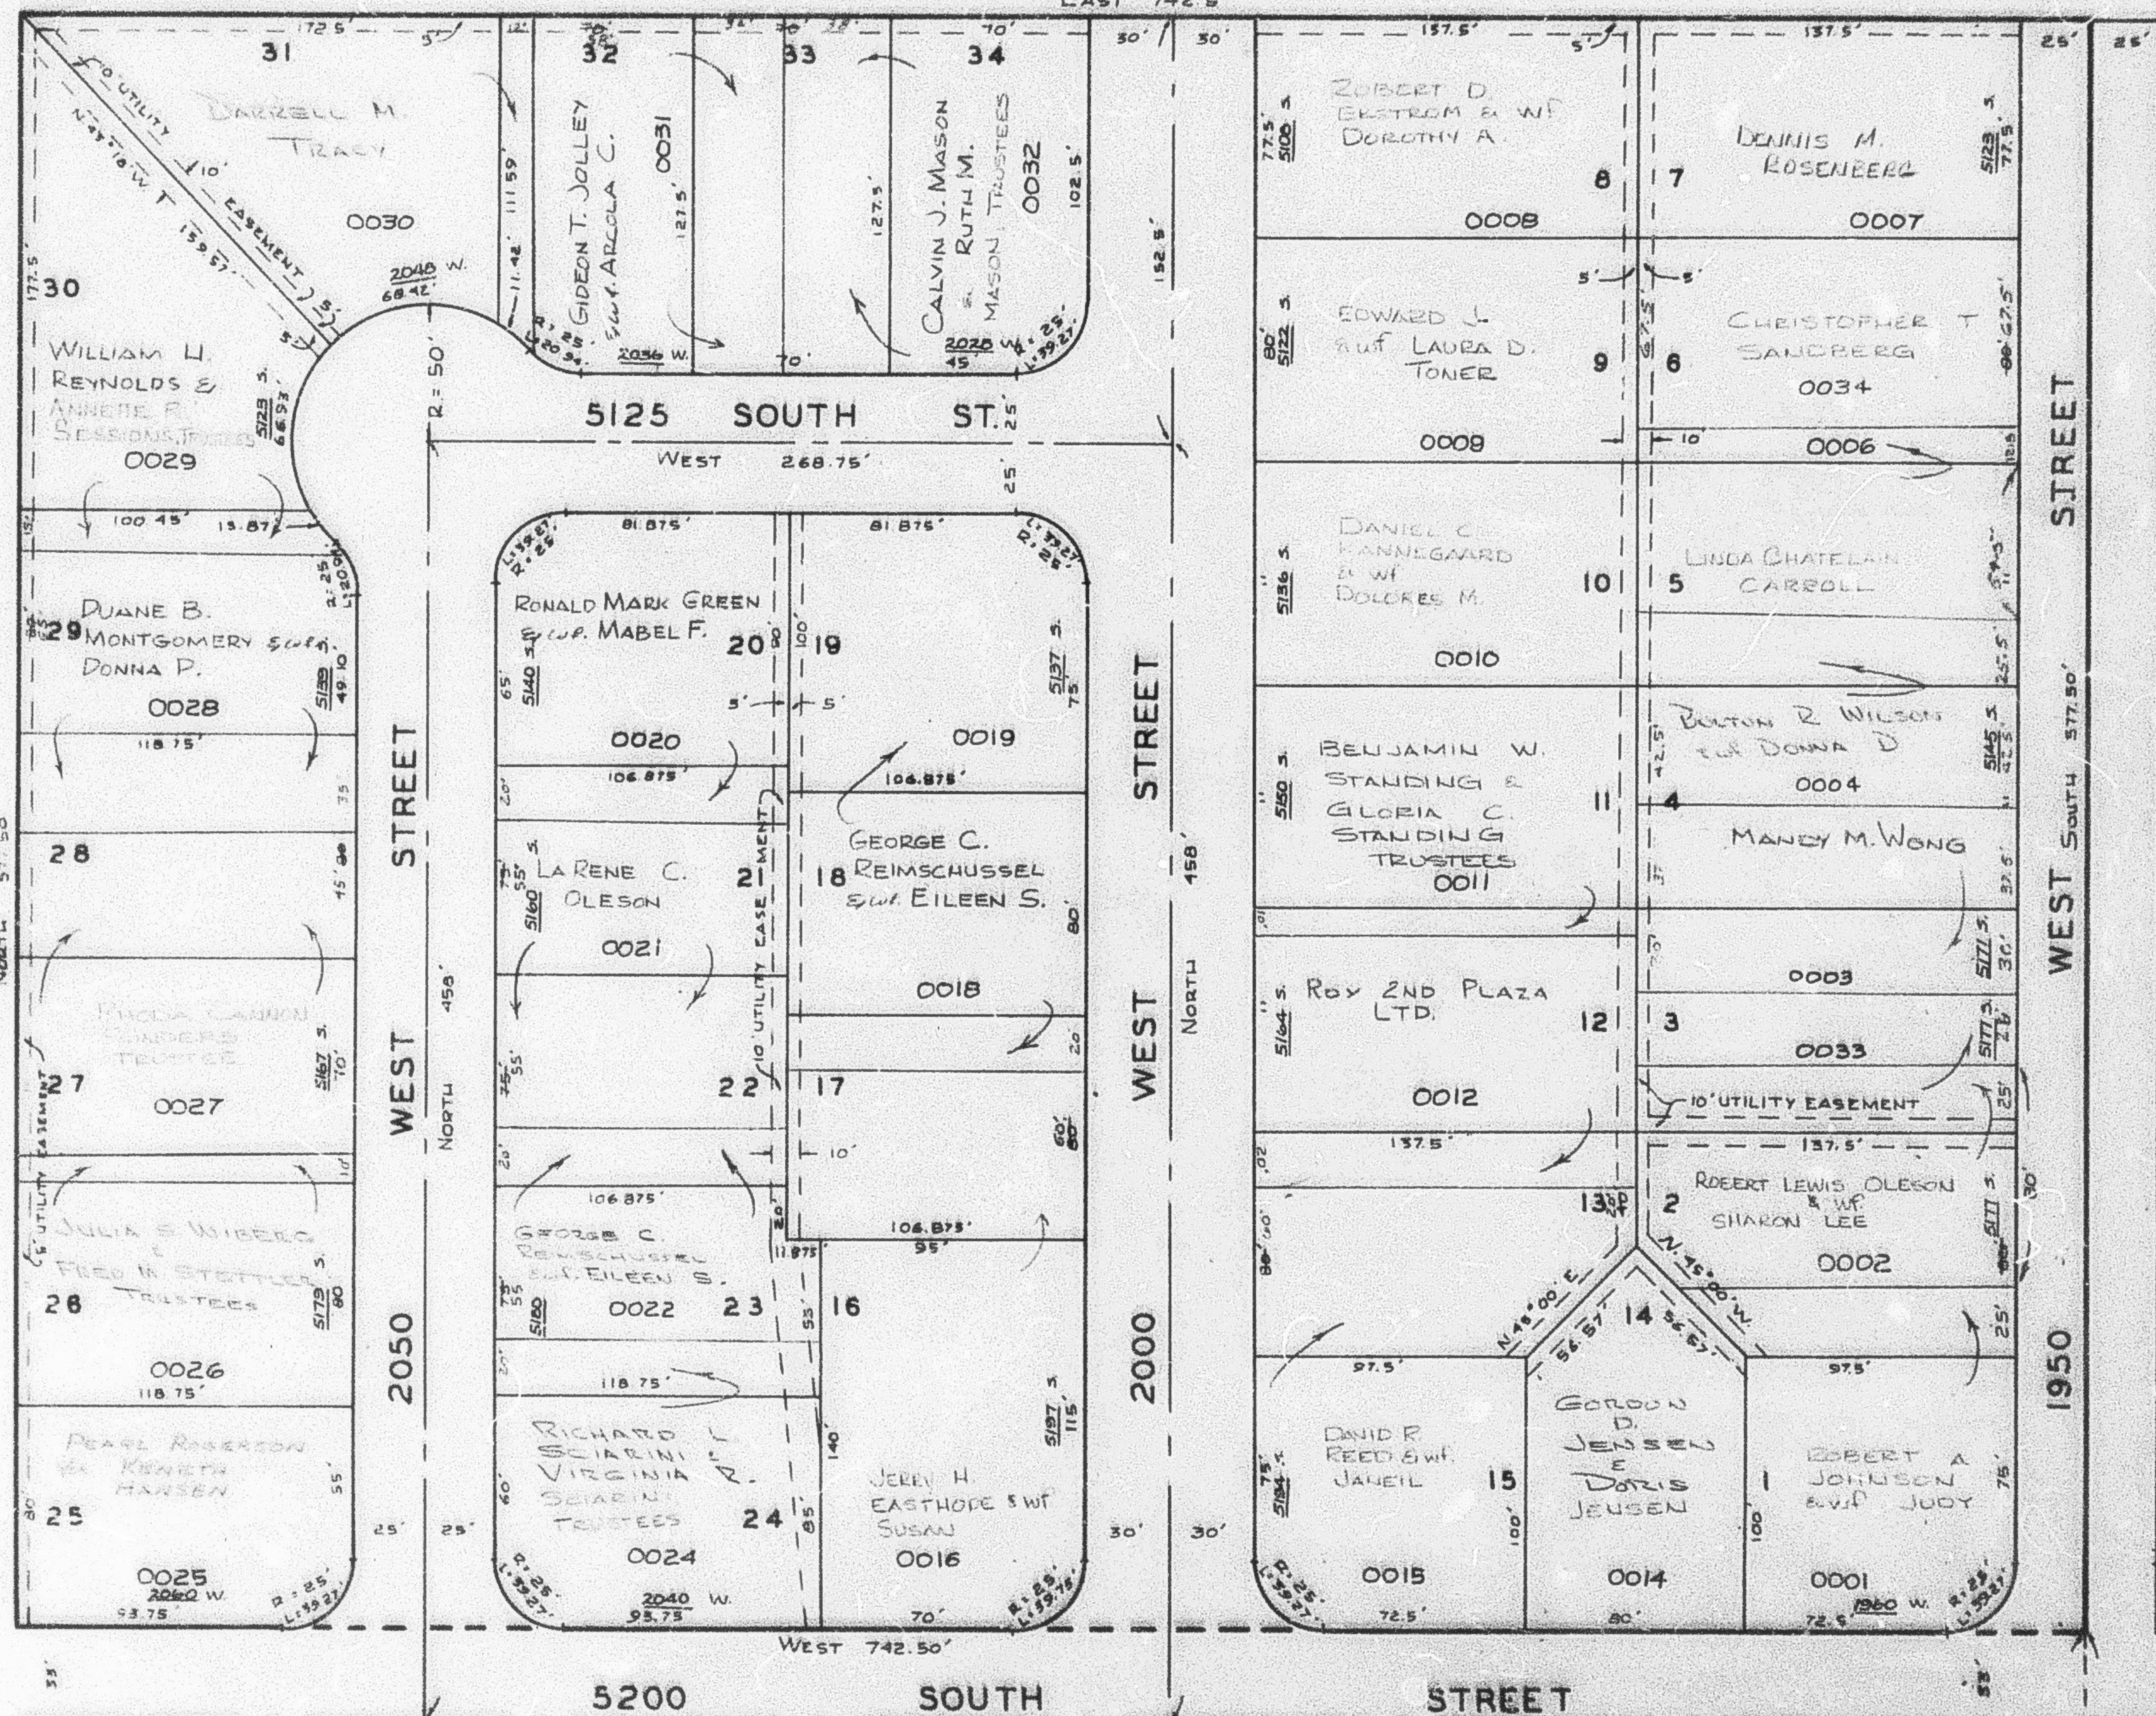
IN ROY CITY

PREFIX: 00-012

SCALE 1" = 50'

SEE PAGE 11

EAST 742.5'

SEE  
PAGE  
7SEE  
PAGE  
11

NOTE: SEE ORDER AMENDING UTILITY EASEMENT  
OVER LOTS 23 & 24  
BOOK 442 PAGE 268

4-22-54

SEE PAGE 41

NOTE: SEE ORIGINAL PLAT IN BOOK 10  
P. 28, FOR COMPLETE ENG. DATA

SEE PAGE 40

S.E. COR. OF N.E. 1/4  
OF SEC. 14, T.5N., R.2W.

W.F. &amp; S. 19