


PART NE 1/4 SEC. 14, T.5N., R.2W., S.L.B. & M.
THOMPSON GARDENS SUBDIVISION

12

TAXING UNIT: 41

IN ROY CITY
 SCALE 1" = 50'

SEE PAGE 11

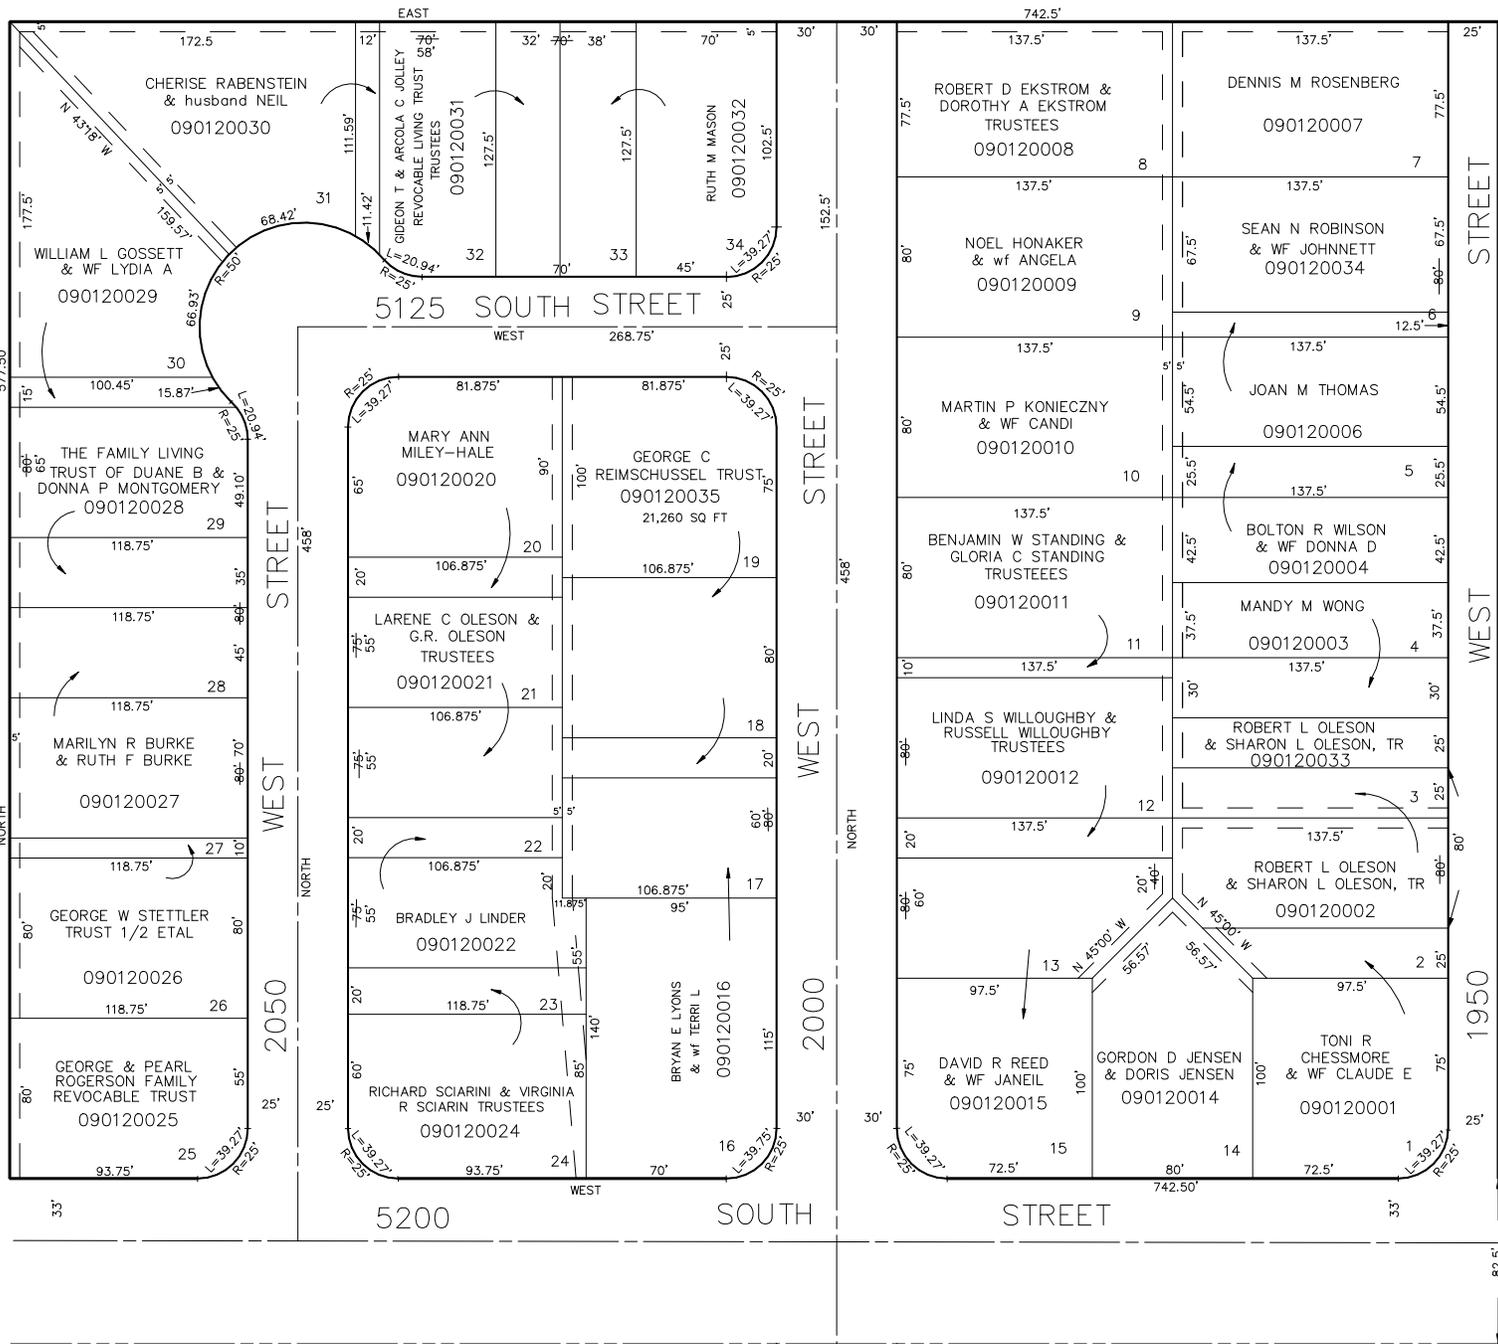

SEE PAGE 7

SEE PAGE 11

NOTE: SEE ORDER AMENDING UTILITY EASEMENT OVER LOTS 23 & 24 BOOK 442 PAGE 268. 4-22-54

5' UTILITY & DRAINAGE EASEMENTS EACH SIDE OF PROPERTY LINE AS INDICATED BY DASHED LINES, EXCEPT AS OTHERWISE SHOWN.

FOR COMPLETE ENG. DATA SEE ORIG. DED. PLAT IN BOOK 10 PAGE 28.

9 SEE PAGE 41

SEE PAGE 40

S.H.L. 11-86