

PART NE 1/4 SEC. 14, T.5N., R.2W., S.L.B. & M.  
**THOMPSON GARDENS SUBDIVISION**


IN ROY CITY  
 SCALE 1" = 50'

TAXING UNIT: 41

SEE PAGE 11

SEE PAGE 7

SEE PAGE 11

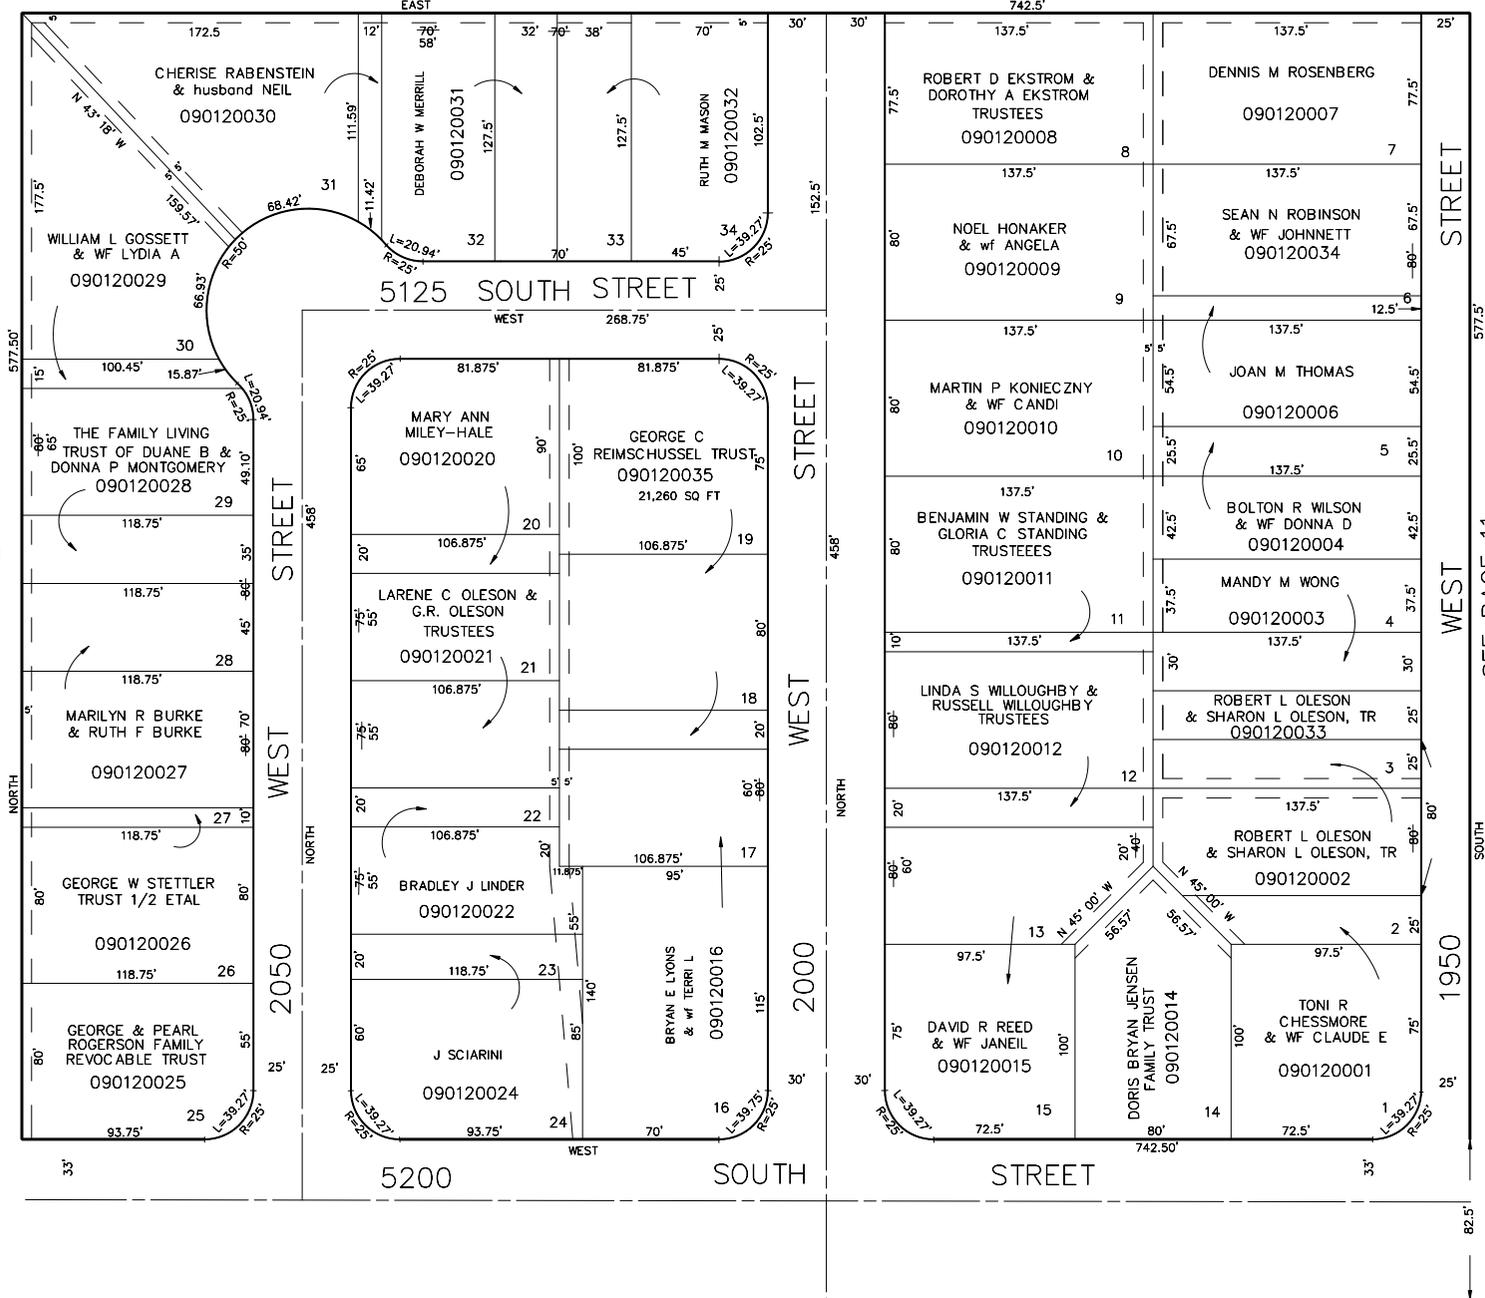

NOTE: SEE ORDER AMENDING UTILITY EASEMENT OVER LOTS 23 & 24 BOOK 442 PAGE 268. 4-22-54

5' UTILITY & DRAINAGE EASEMENTS EACH SIDE OF PROPERTY LINE AS INDICATED BY DASHED LINES EXCEPT AS OTHERWISE SHOWN.

FOR COMPLETE ENG. DATA SEE ORIG. DED. PLAT IN BOOK 10 PAGE 28.

SEE PAGE 41

SEE PAGE 40