


PART NE 1/4 SEC. 14, T.5N., R.2W., S.L.B. & M. THOMPSON GARDENS SUBDIVISION

12

TAXING UNIT: 41

IN ROY CITY
SCALE 1" = 50'

SEE PAGE 11

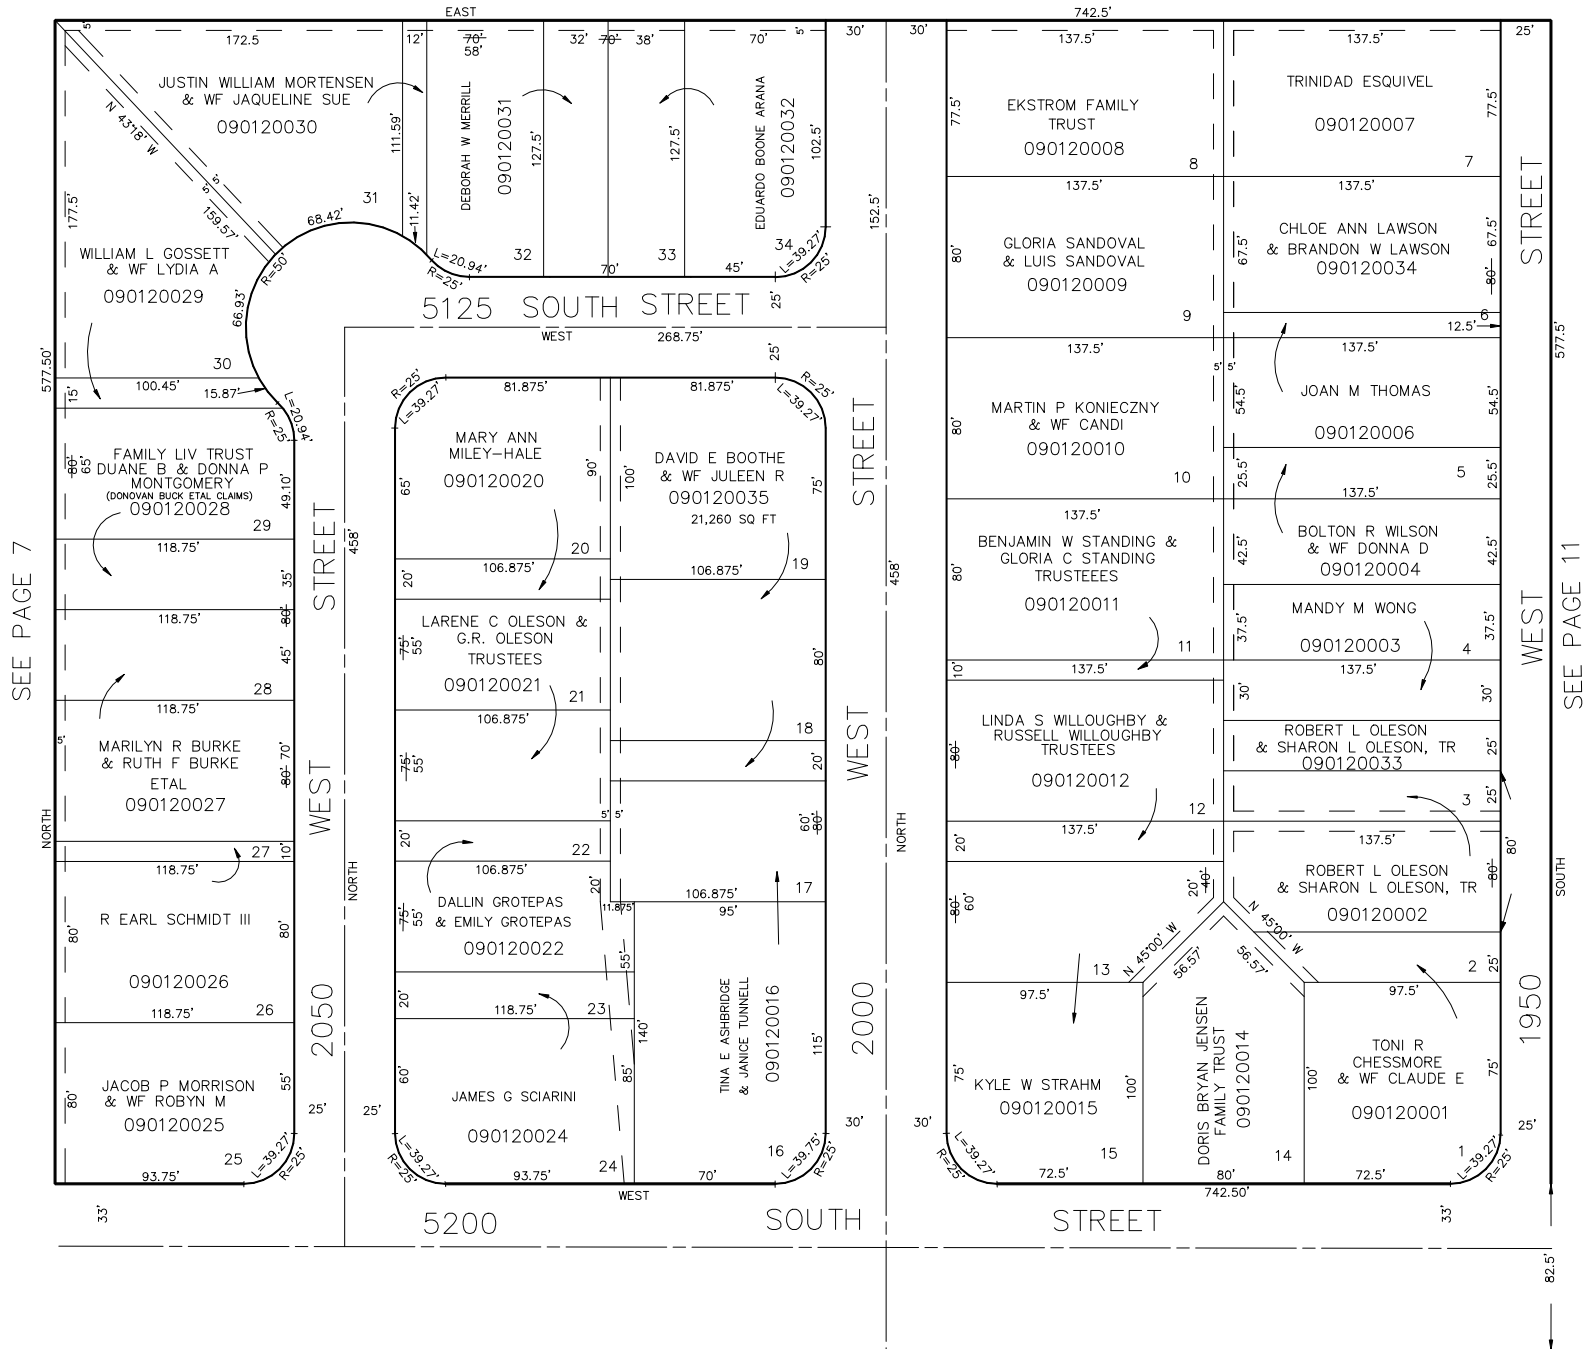

NOTE: SEE ORDER AMENDING UTILITY
EASEMENT OVER LOTS 23 & 24
BOOK 442 PAGE 268. 4-22-54

SEE PAGE 41

5' UTILITY & DRAINAGE EASEMENTS
EACH SIDE OF PROPERTY LINE AS
INDICATED BY DASHED LINES.
EXCEPT AS OTHERWISE SHOWN.

SEE PAGE 40

FOR COMPLETE ENG. DATA
SEE ORIG. DED. PLAT IN
BOOK 10 PAGE 28.

FOR TAX PURPOSES ONLY

S.H.L. 11-86