

TAKING UNIT: 41

PART OF N.E. 1/4 OF SEC. 14, T.5N., R.2W., S.L.B. & M.

PREFIX = 09-016

MAPLEWOOD ESTATES SUBDIVISION

UNIT NO. 1


IN ROY CITY

NORTH DAVIS COUNTY SEWER DISTRICT
ROY WATER CONSERVANCY SUBDISTRICT

SCALE 1" = 60'

330' EAST FROM N.W. COR.
OF N.E. 1/4 OF SEC. 14

N.E. COR. OF N.W. 1/4
OF N.E. 1/4 OF SEC. 14

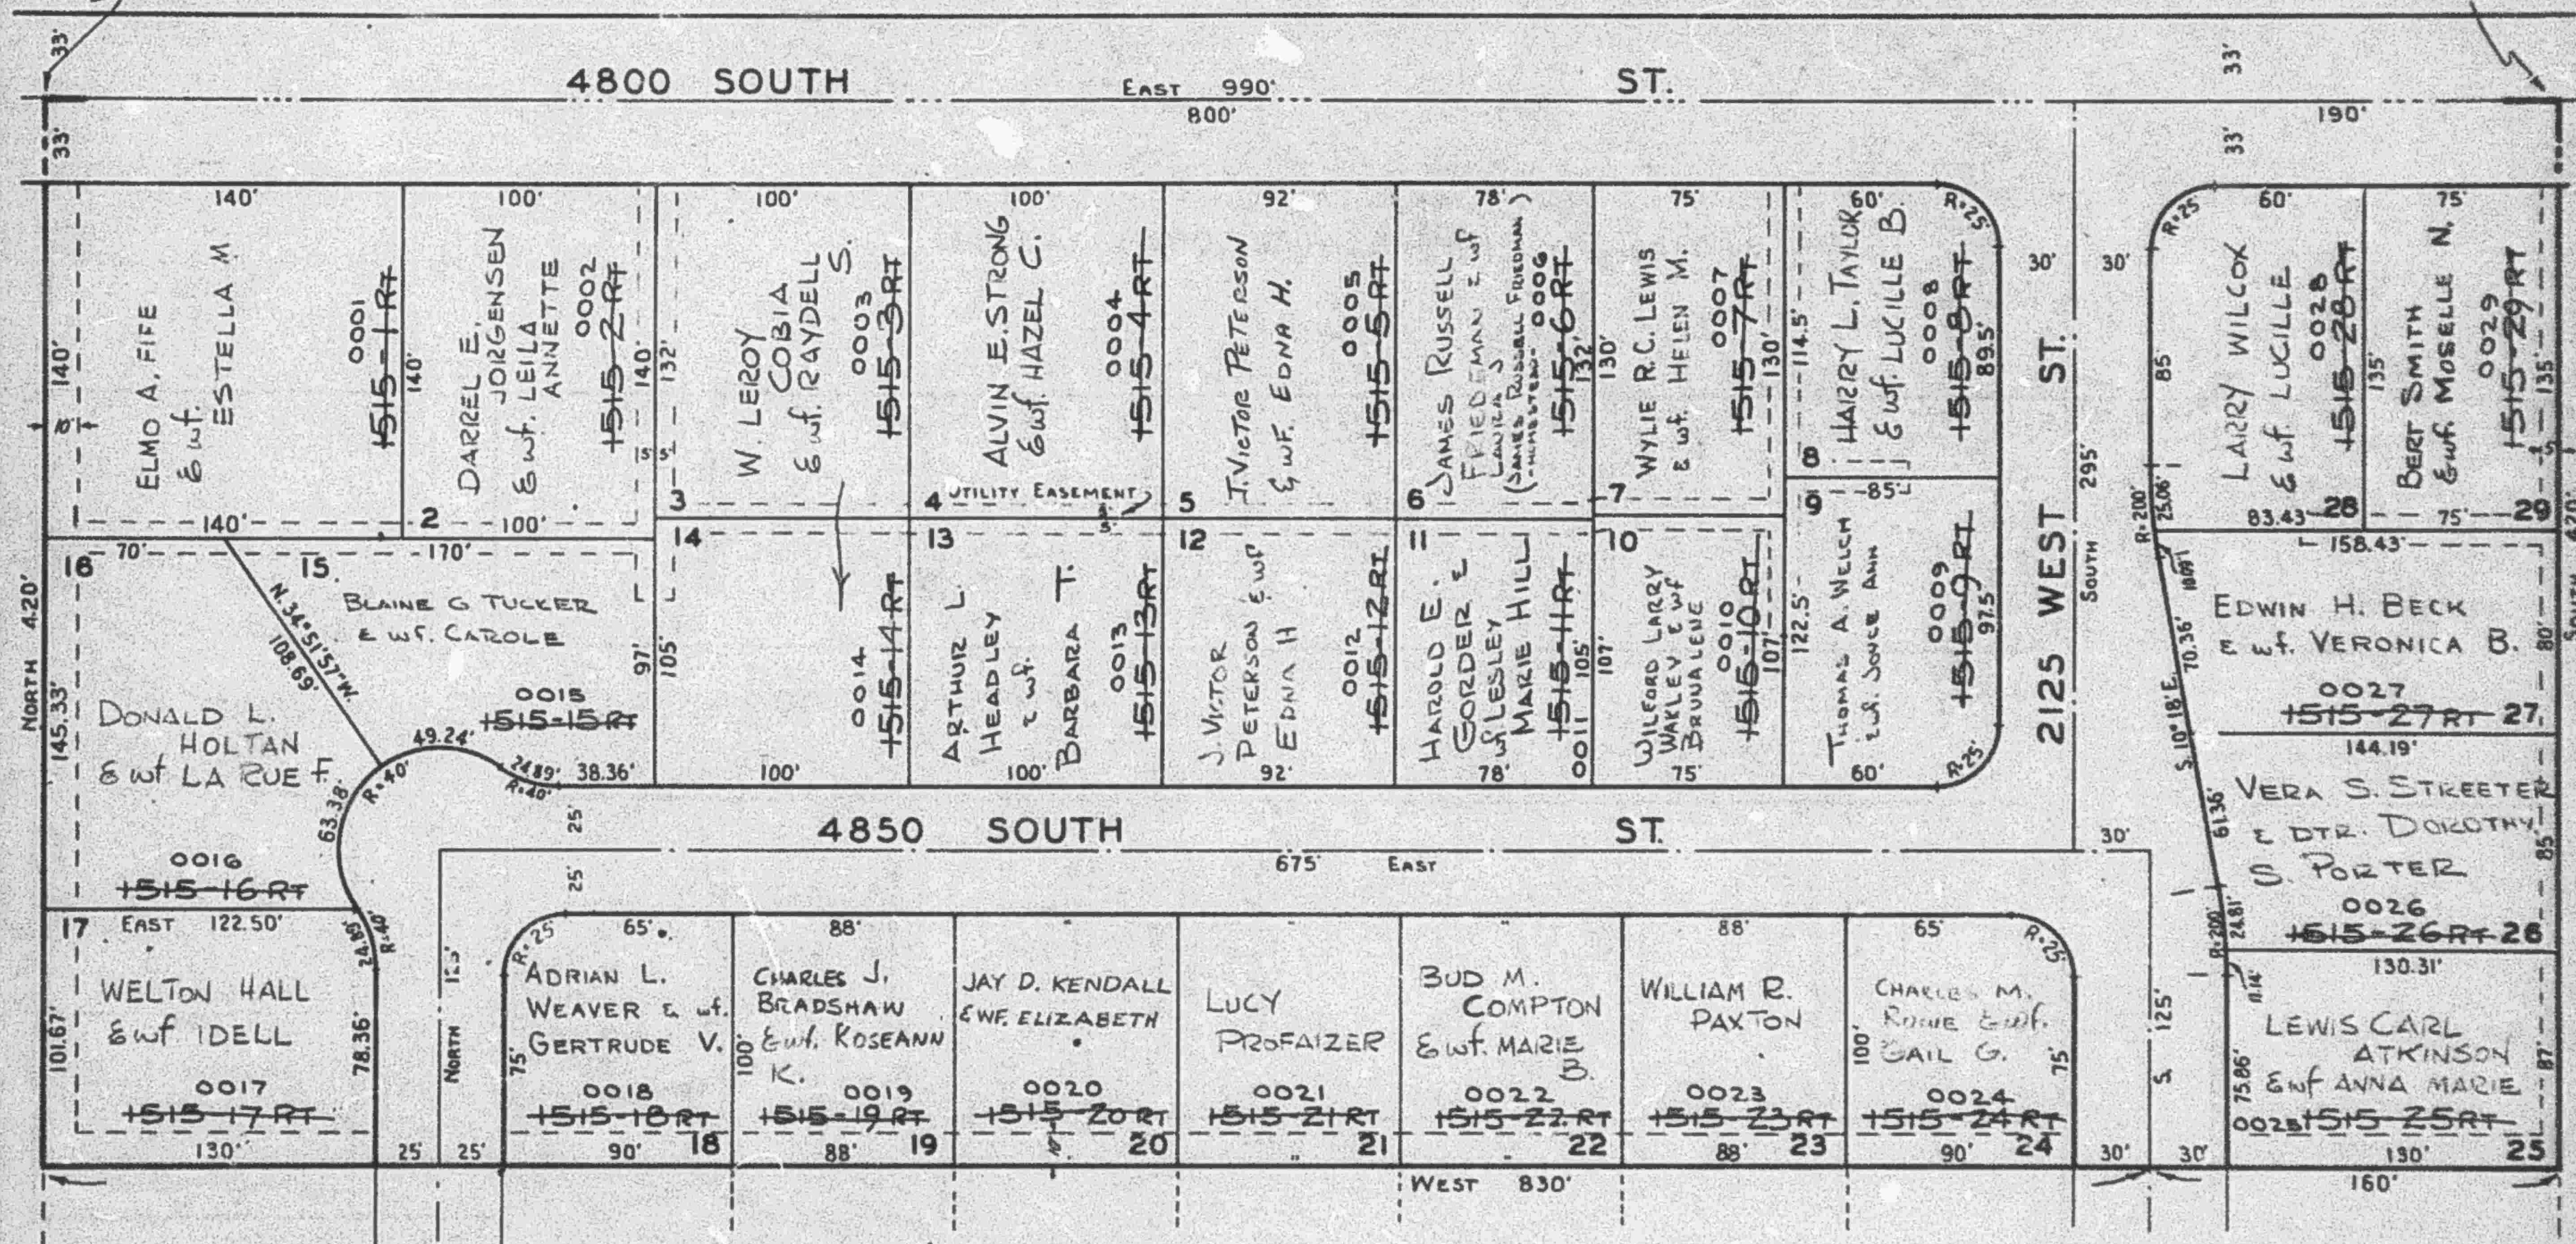

SEE MAPLEWOOD ESTATES-UNIT NO. 2 PAGE 17

NOTE:
FOR COMPLETE ENGINEERING DATA, SEE ORIGINAL PLAT