

PART OF N.E. 1/4 OF SEC. 14, T.5N.R.2W, S.L.B. & M.
MAPLEWOOD ESTATES SUBDIVISION
 UNIT NO. 1

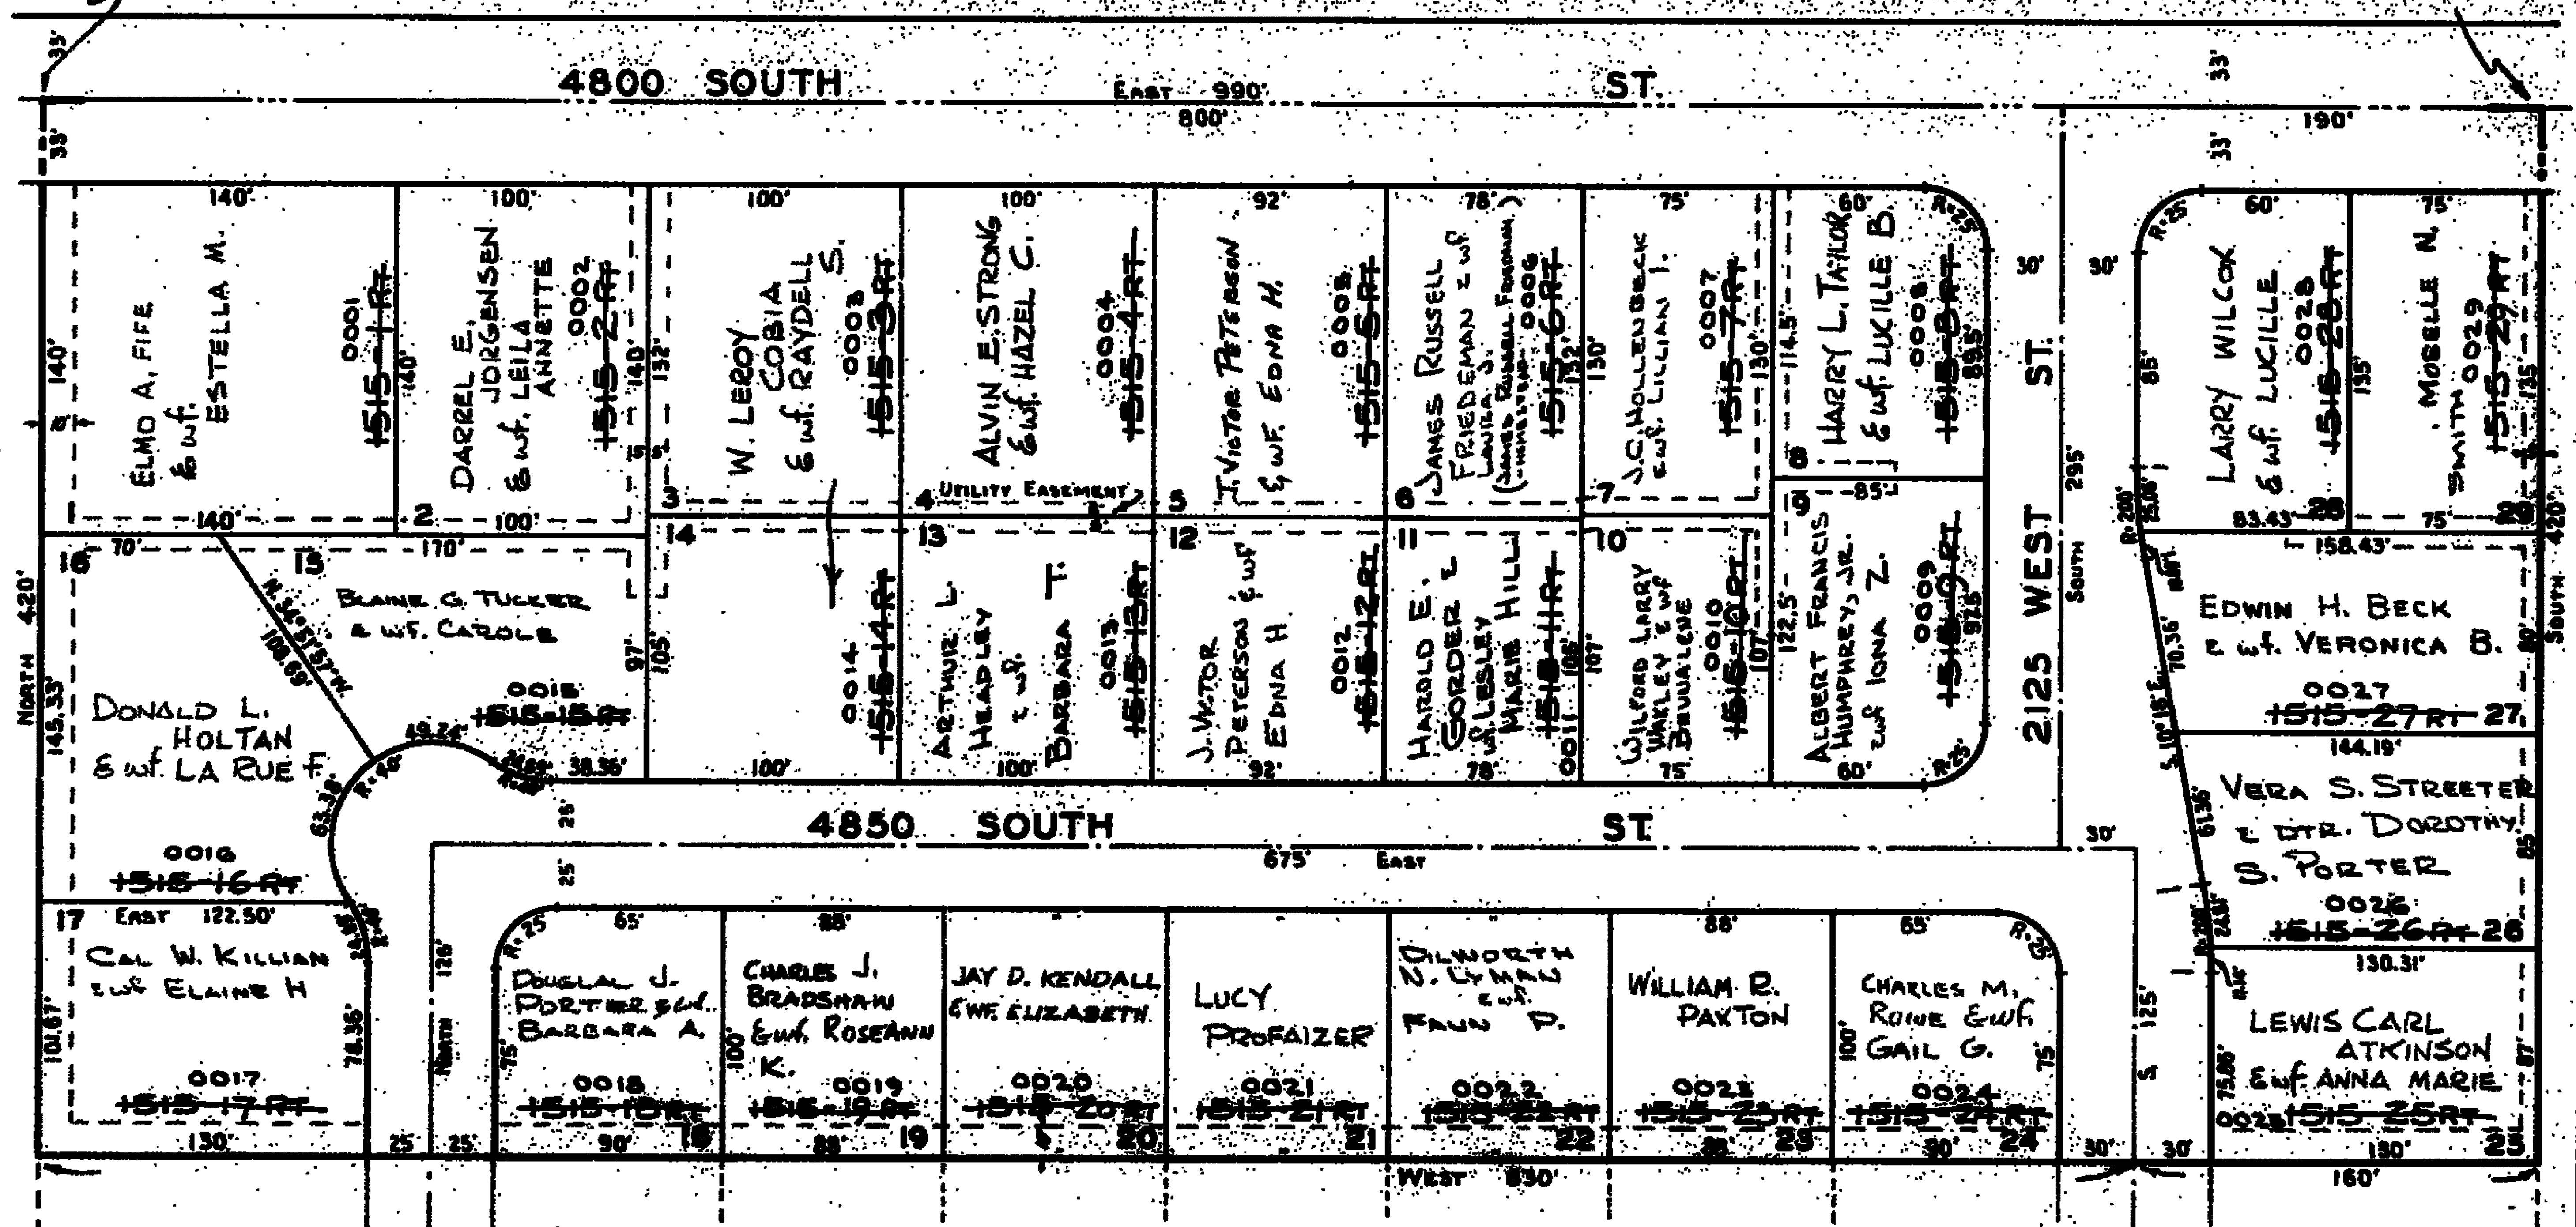
TAXING UNIT: 41

PREFIX: 09-016

IN ROY CITY

NORTH DAVIS COUNTY SEWER DISTRICT
 ROY WATER CONSERVANCY SUBDISTRICT

SCALE 1" = 60'

330' EAST FROM N.W. COR.
 OF N.E. 1/4 OF SEC. 14N.E. COR. OF N.W. 1/4
 OF N.E. 1/4 OF SEC. 14

SEE MAPLEWOOD ESTATES-UNIT NO. 2 PAGE 17

NOTE:
 FOR COMPLETE ENGINEERING DATA SEE ORIGINAL PLAT