


PART OF THE N.E. 1/4, SEC. 14, T.5N., R.2W., S.L.B. & M.
MAPLEWOOD ESTATES SUBDIVISION UNIT NO. 1

IN ROY CITY

SCALE 1" = 80'

TAXING UNIT: 41

SEE BOOK 8, PAGE 73

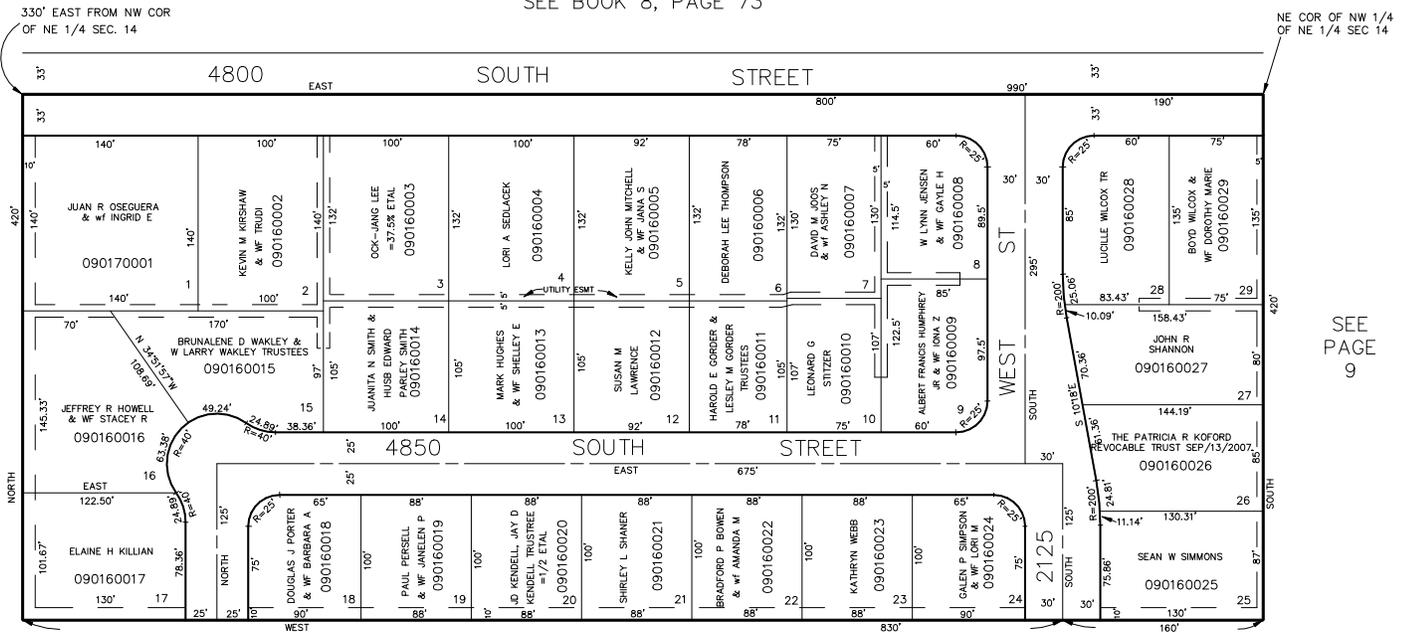

SEE PAGE 20

SEE PAGE 9

SEE MAPLEWOOD ESTATES UNIT NO. 2, PAGE 17

5' UTILITY & DRAINAGE EASEMENTS EACH SIDE OF PROPERTY LINES AS INDICATED BY DASHED LINES EXCEPT AS OTHERWISE SHOWN.

FOR COMPLETE ENG DATA SEE ORIGINAL DEDICATION PLAT IN BOOK 11, PAGE 63 OF RECORDS.