


PART OF THE N.E. 1/4, SEC. 14, T.5N., R.2W., S.L.B. & M.
MAPLEWOOD ESTATES SUBDIVISION UNIT NO. 1
 IN ROY CITY

16

SCALE 1" = 80'

TAXING UNIT: 41

SEE BOOK 8, PAGE 73

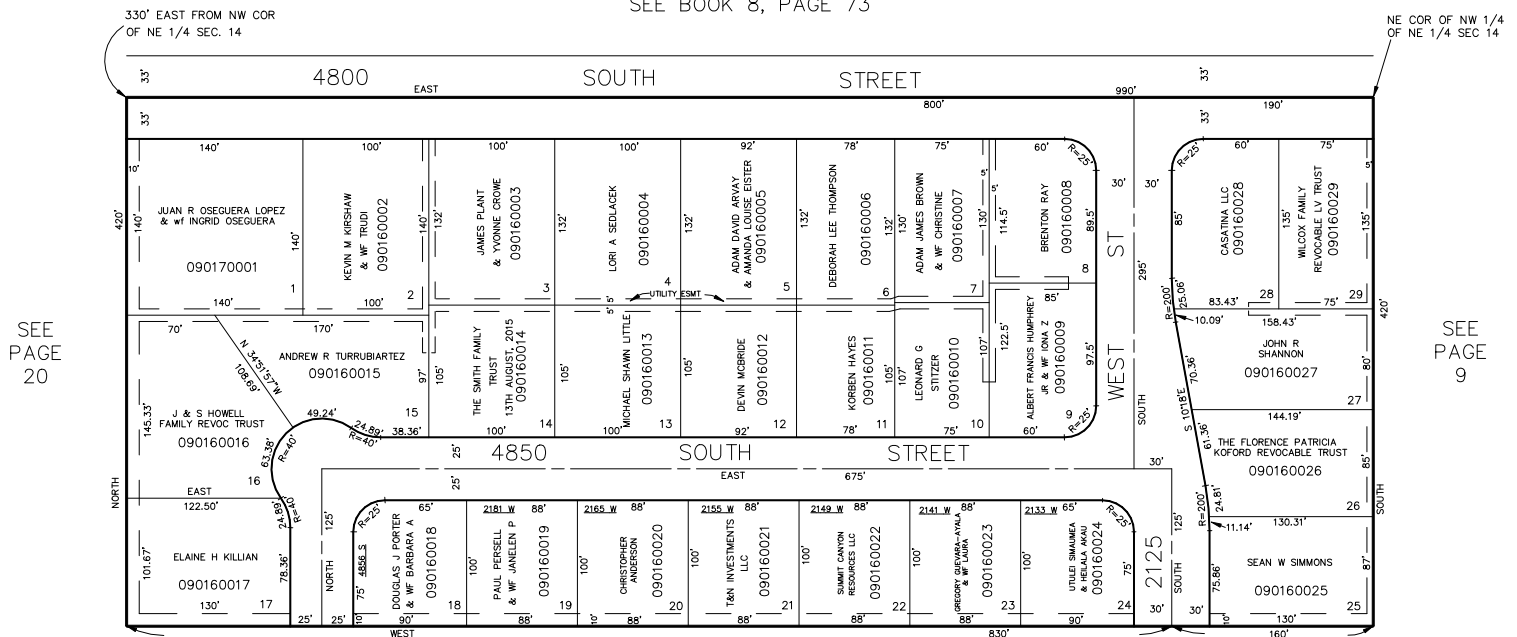

SEE MAPLEWOOD ESTATES UNIT NO. 2, PAGE 17

5' UTILITY & DRAINAGE EASEMENTS EACH
 SIDE OF PROPERTY LINES AS INDICATED
 BY DASHED LINES EXCEPT AS OTHERWISE
 SHOWN.

FOR COMPLETE ENG DATA SEE
 ORIGINAL DEDICATION PLAT IN
 BOOK 11, PAGE 63 OF RECORDS.

FOR TAX PURPOSES ONLY