

PART OF THE N.E. 1/4, SEC. 14, T.5N., R.2W., S.L.B. & M.
MAPLEWOOD ESTATES SUBDIVISION UNIT NO. 1


IN ROY CITY

SCALE 1" = 80'

TAXING UNIT: 41

16

SEE BOOK 8, PAGE 73

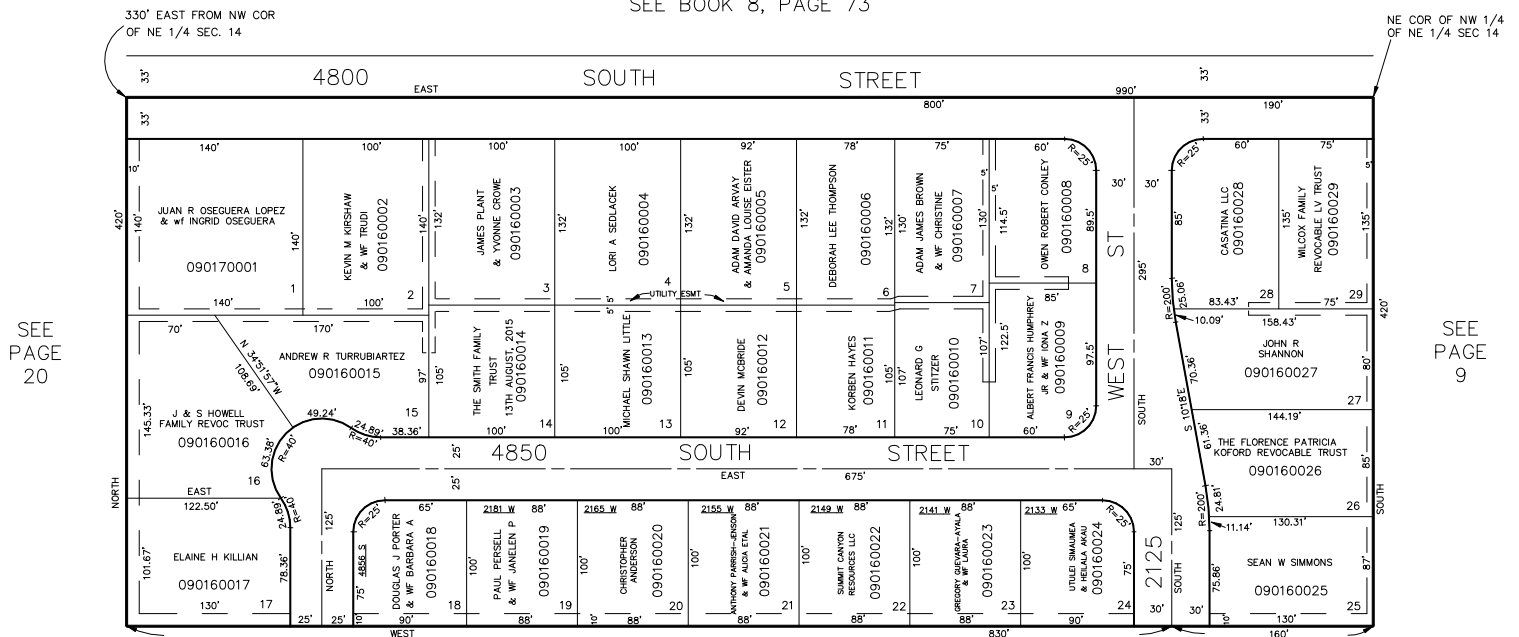

SEE MAPLEWOOD ESTATES UNIT NO. 2, PAGE 17

5' UTILITY & DRAINAGE EASEMENTS EACH
SIDE OF PROPERTY LINES AS INDICATED
BY DASHED LINES EXCEPT AS OTHERWISE
SHOWN.

FOR COMPLETE ENG DATA SEE
ORIGINAL DEDICATION PLAT IN
BOOK 11, PAGE 63 OF RECORDS.

FOR TAX PURPOSES ONLY