

PART OF N.E. 1/4 OF SEC. 14, T.5N.R.2W., S.L.B. & M.

MAPLEWOOD ESTATES SUBDIVISION

UNIT NO. 2

TAXING UNIT #1

IN ROY CITY


PREFIX: 09-017

SCALE: 1" - 60'

NORTH DAVIS COUNTY SEWER DISTRICT
ROY WATER CONSERVANCY SUBDISTRICT

EAST 330' AND SOUTH
420' FROM N.W. COR. OF
N.E. 1/4 OF SEC. 14
T.5N. R.2W.

SEE MAPLEWOOD ESTATES-UNIT NO. 1, PAGE 56

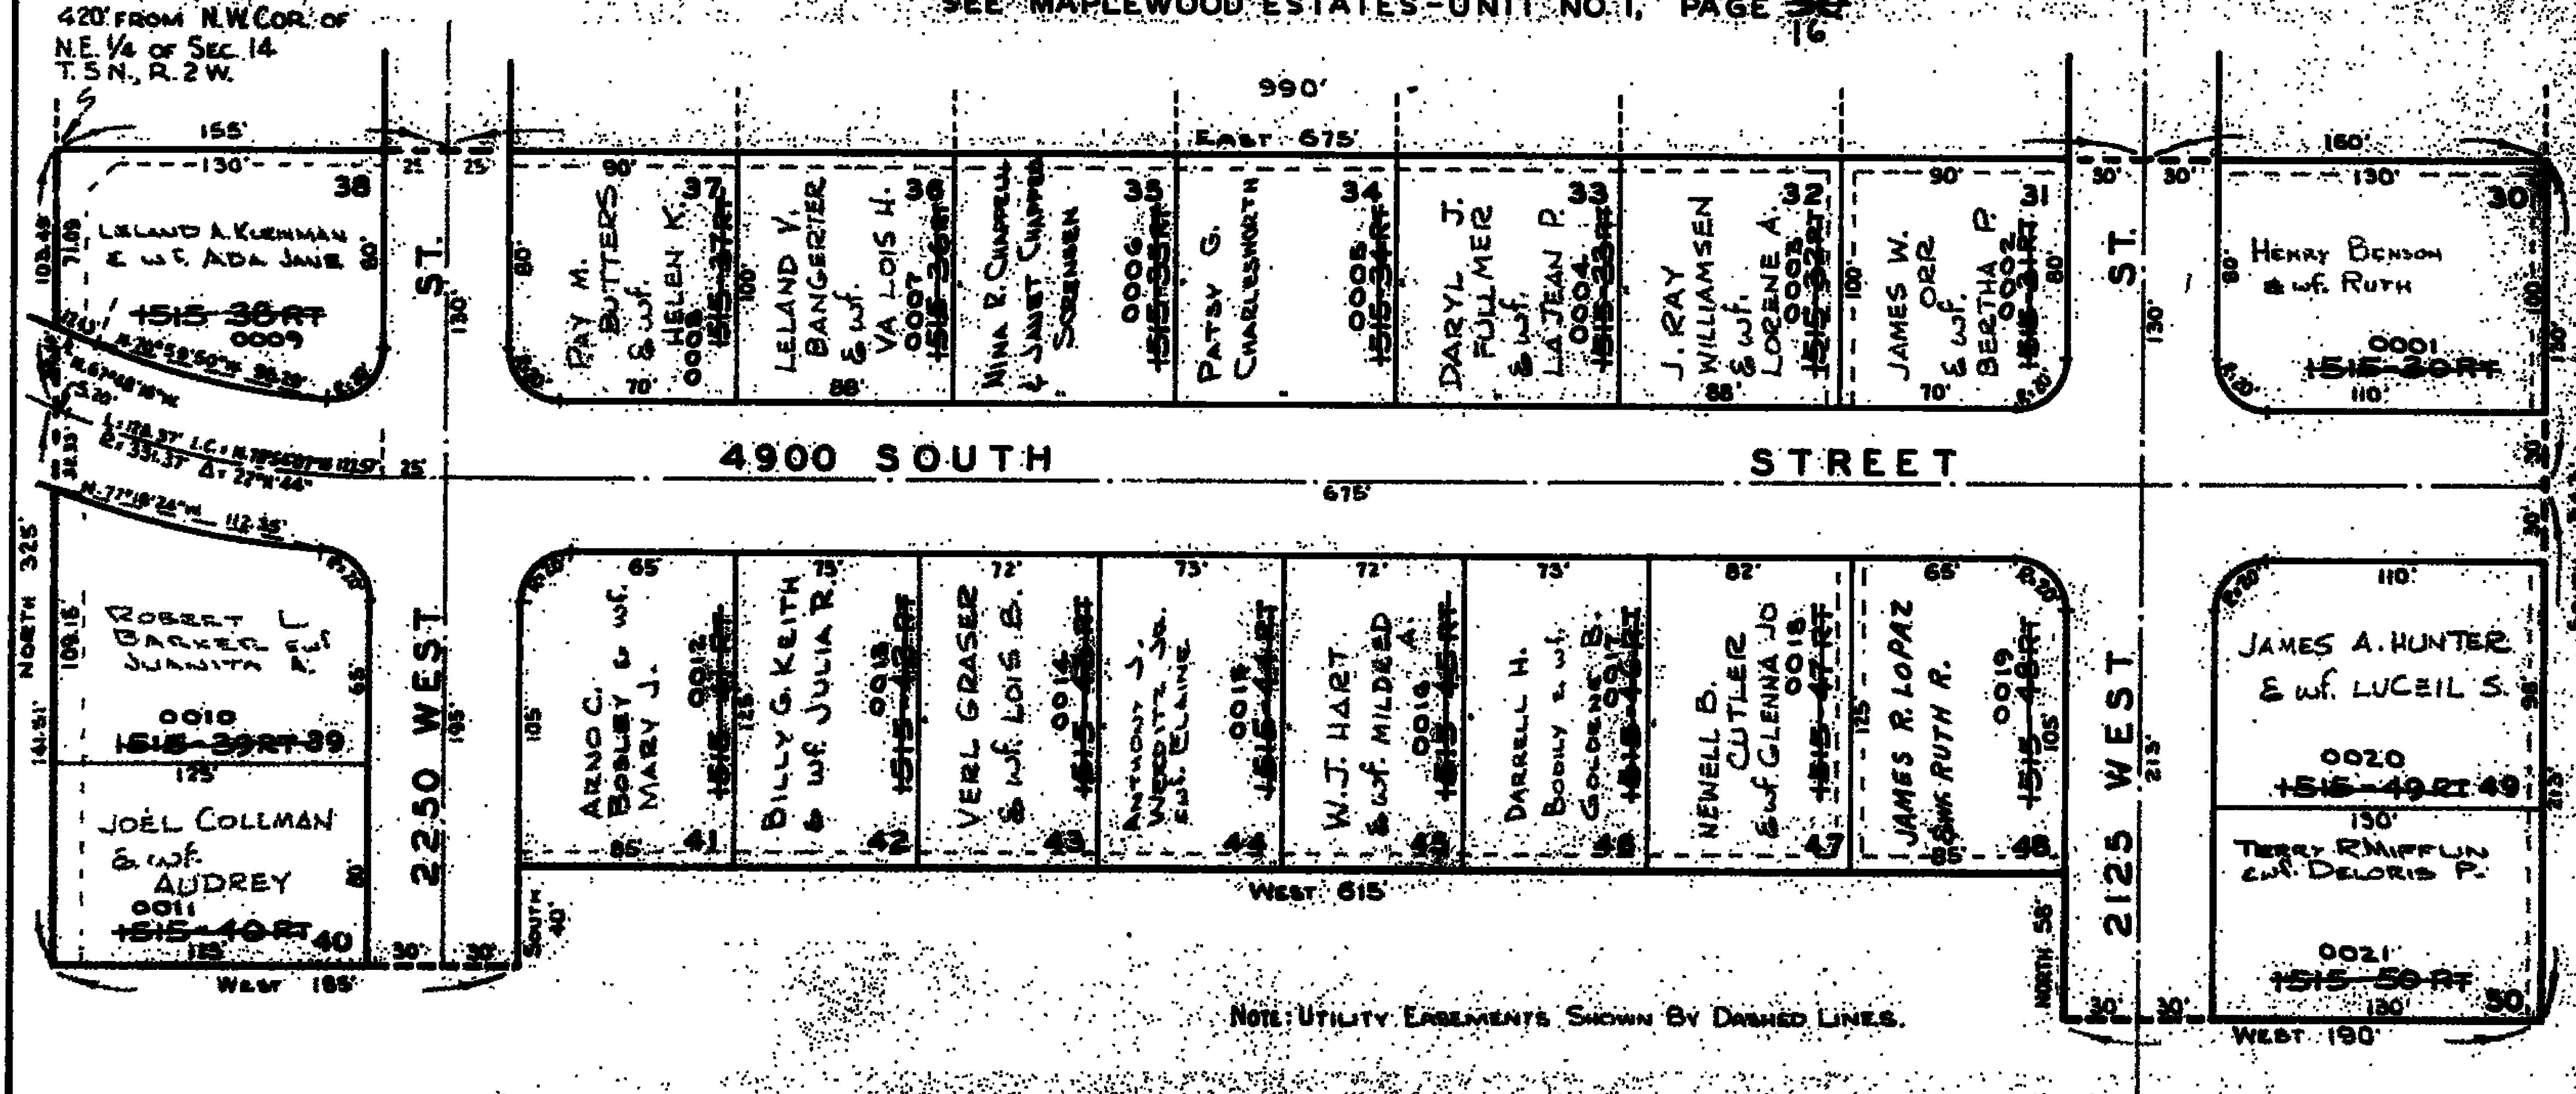

NOTE: UTILITY EASEMENTS SHOWN BY DASHED LINES.

Note:
See ORIGINAL PLAT (H-75) FOR
COMPLETE ENGINEERING DATA.