


PART NE 1/4 SEC. 14, T.5N., R.2W., S.L.B. & M.  
 MAPLEWOOD ESTATES SUBDIVISION UNIT NO.2

IN ROY CITY

TAXING UNIT: 41

SCALE 1" = 80'

SEE MAPLEWOOD ESTATES UNIT NO. 1, PAGE 16

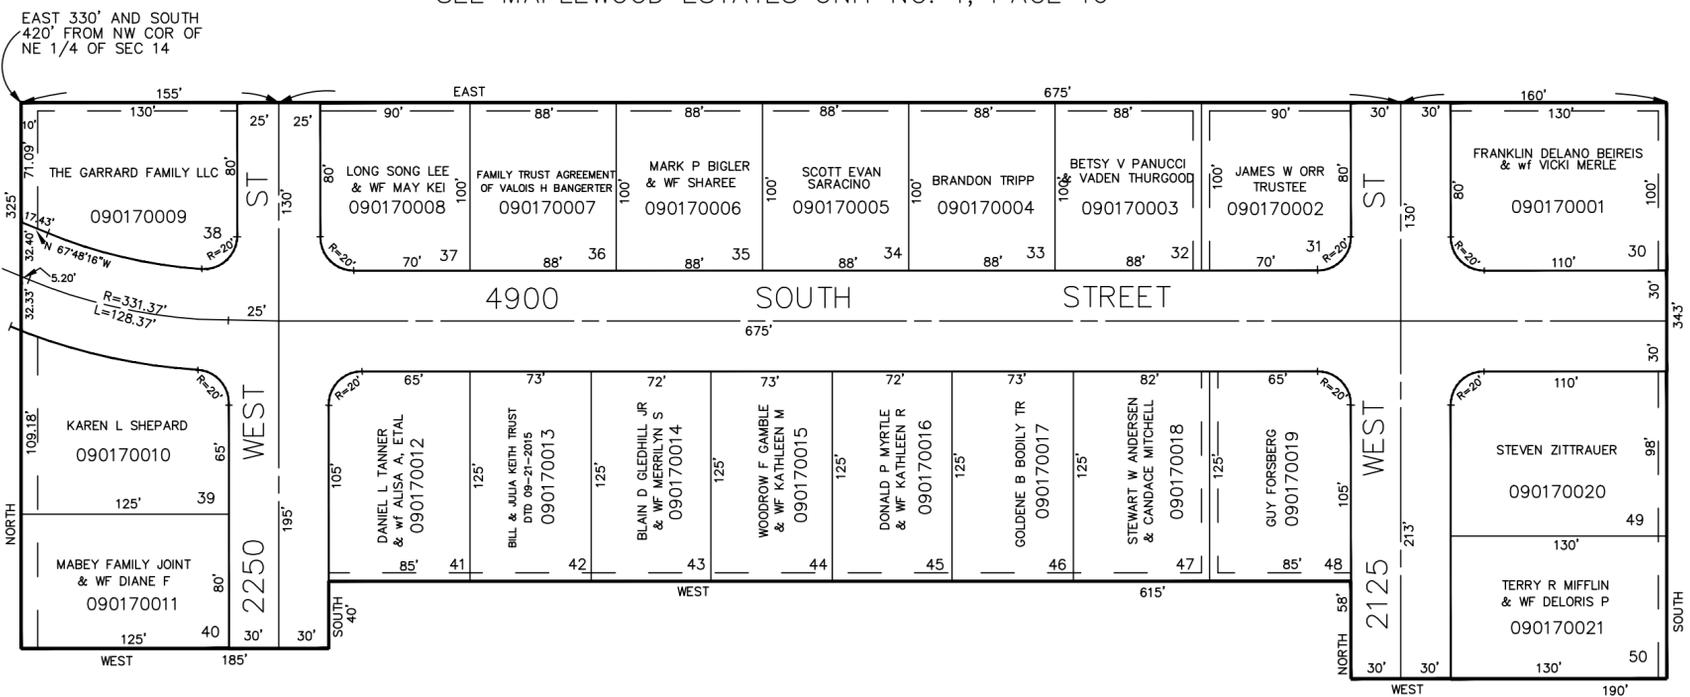

SEE PAGE 19

SEE PAGE 10

SEE MAPLEWOOD ESTATES UNIT NO. 3, PAGE 18

5' UTILITY & DRAINAGE EASEMENTS EACH  
 SIDE OF PROPERTY LINES AS INDICATED  
 BY DASHED LINES EXCEPT AS OTHERWISE  
 SHOWN.

FOR COMPLETE ENG DATA SEE  
 ORIGINAL DEDICATION PLAT IN  
 BOOK 11, PAGE 75 OF RECORDS.