

PART OF THE N.E. 1/4, OF SEC. 14, T.5N., R.2W., S.L.B. & M. MAPLEWOOD ESTATES SUBDIVISION UNIT NO. 3


IN ROY CITY

TAXING UNIT: 41

SCALE 1" = 80'

SEE MAPLEWOOD ESTATES UNIT NO. 2, PAGE 17

EAST 330° AND SOUTH 745°
FROM NW COR OF NE 1/4 SEC 14

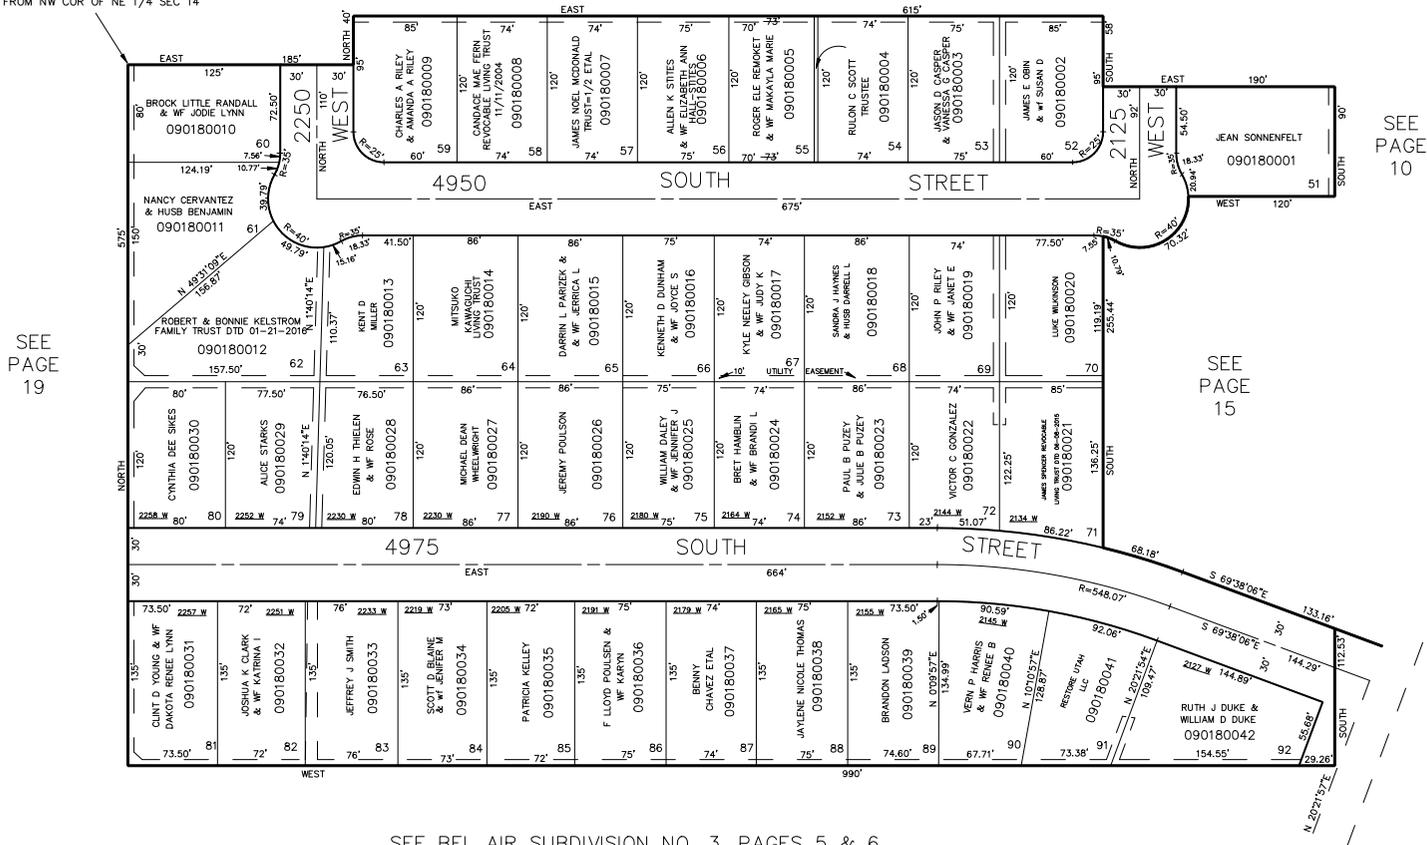

SEE PAGE 19

SEE PAGE 10

SEE PAGE 15

SEE BEL AIR SUBDIVISION NO. 3, PAGES 5 & 6

5' UTILITY & DRAINAGE EASEMENTS EACH SIDE OF PROPERTY LINES AS INDICATED BY DASHED LINES EXCEPT AS OTHERWISE SHOWN.

FOR COMPLETE ENG DATA SEE ORIGINAL DEDICATION PLAT IN BOOK 12, PAGE 12 OF RECORDS.