

PART OF N.E. 1/4 OF SEC. 14, T.5N., R.2W., S.L.B. & M.

MAPLEWOOD ESTATES SUBDIVISION

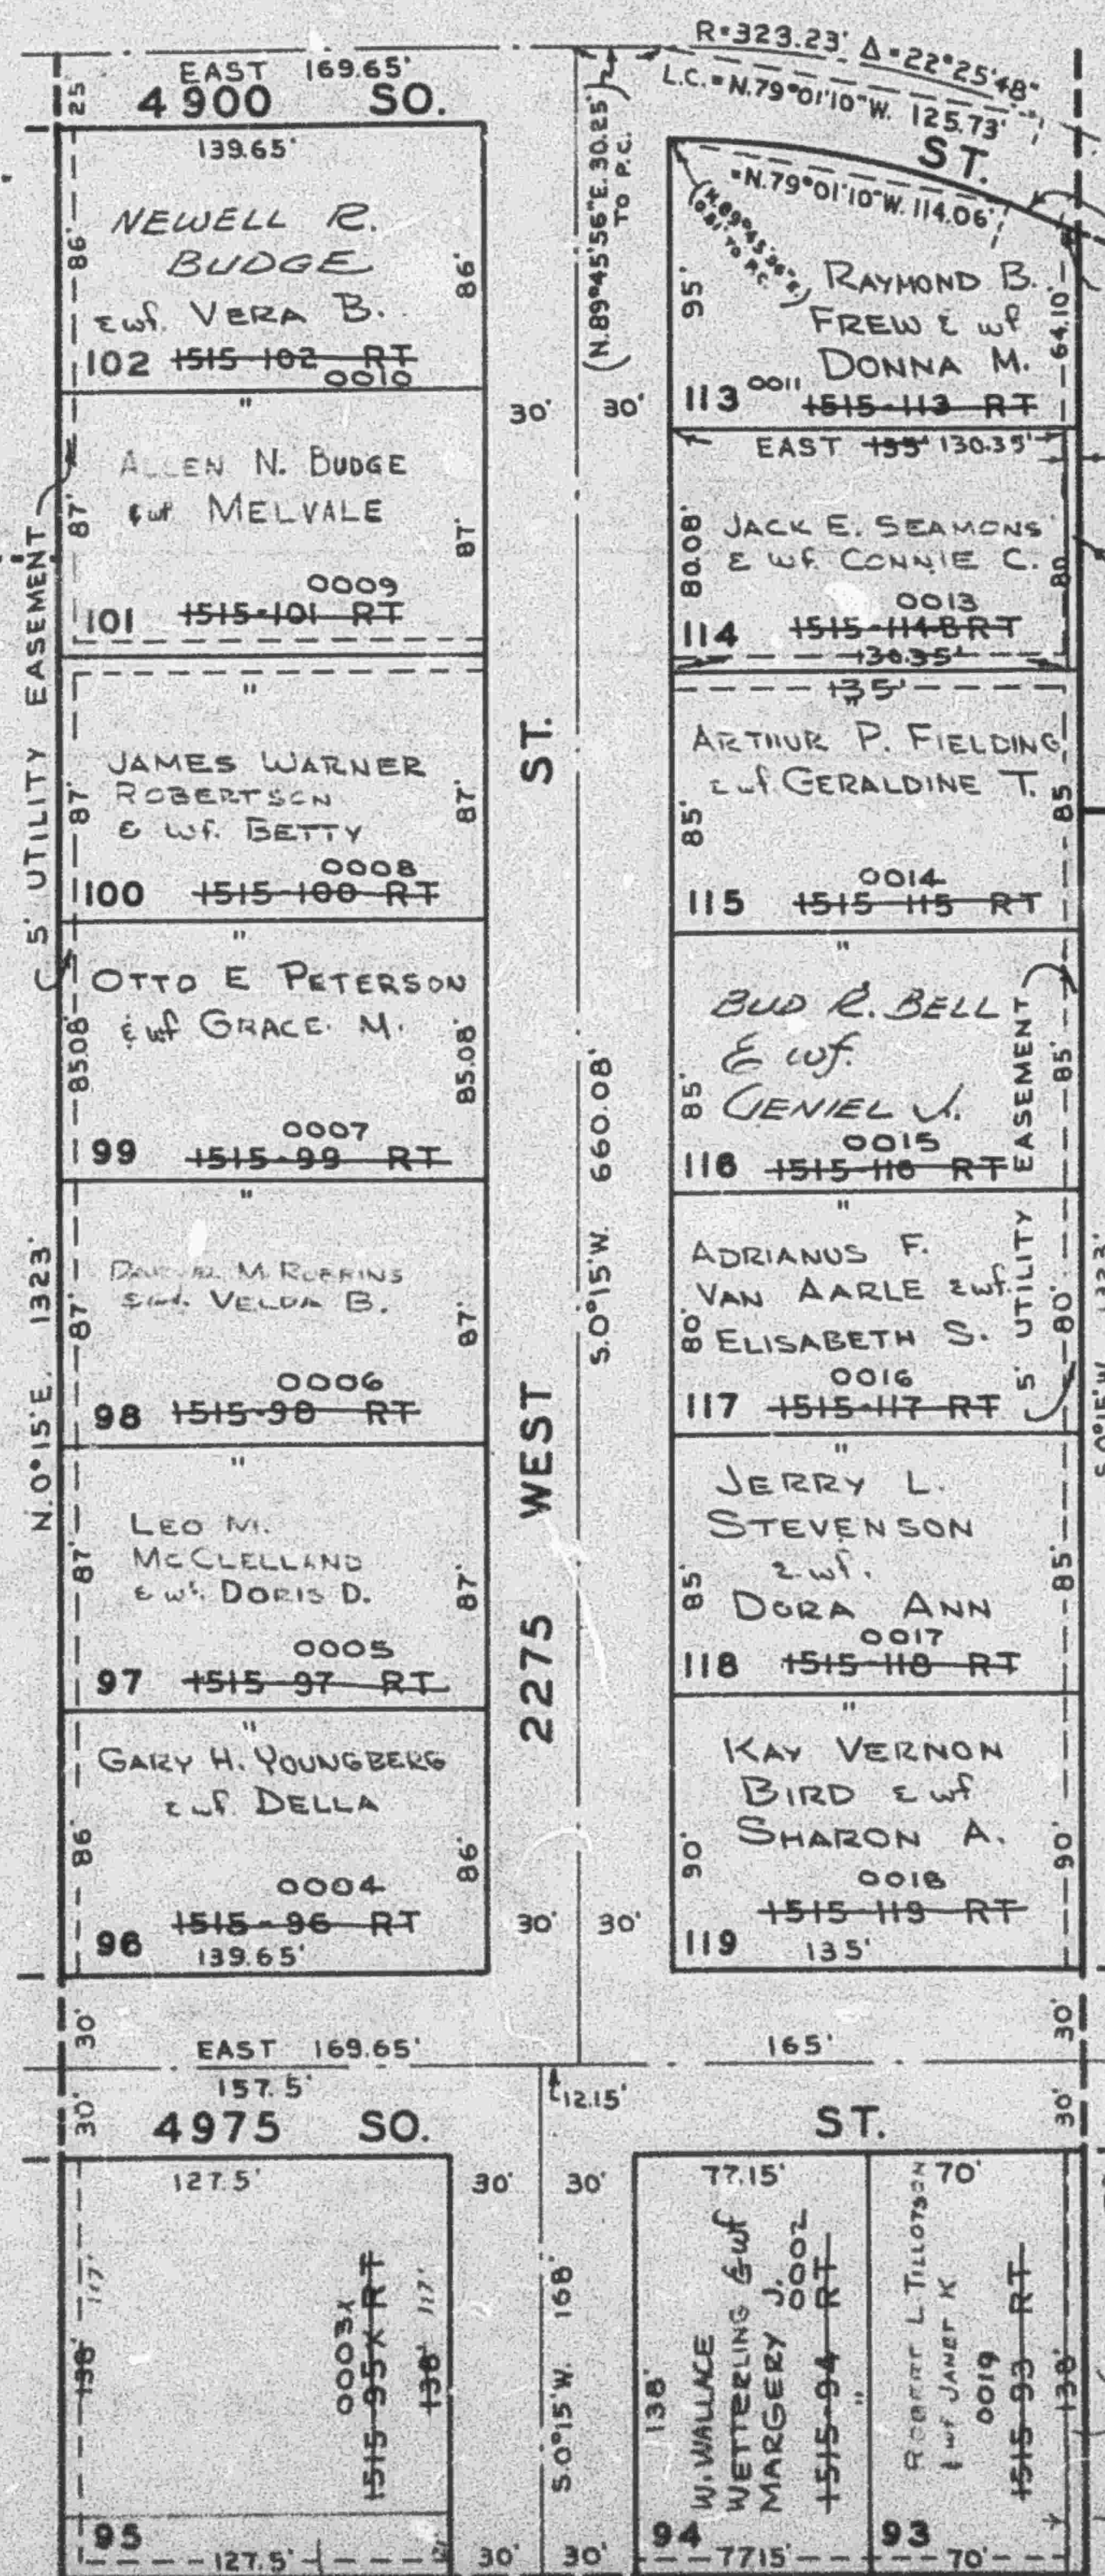
UNIT NO. 4
IN ROY CITY

SCALE 1" = 60'

ROY WATER CONSERVANCY SUBDISTRICT

TANNER SUB.
SEE PAGE 73
24HY-MESA SUB.
SEE PAGE 48
23NOTE: BEARING EQUATION: N & S OF HY-MESA
& TANNER SUBS. "N 0°15'E" OF THIS SUBS.E. COR. OF
HY-MESA SUB

NORTH LINE OF BEL-AIR SUB

MAPLEWOOD
EST. NO. 2
SEE PAGE 31 17EXCEPT WHERE OTHERWISE SHOWN,
ALL LOTS ARE OWNED BY:
BROWN CONSTRUCTION
COMPANY, INC.MAPLEWOOD
EST. NO. 3
SEE PAGE 52
18NOTE: SEE ORIGINAL PLAT
(13-1) FOR COMPLETE
ENGINEERING DATA