

PART OF N.E. 1/4 OF SEC. 14, T.5N., R.2W., S.L.B. & M.
MAPLEWOOD ESTATES SUBDIVISION

TAXING UNIT 41

UNIT NO. 4
 IN ROY CITY
 SCALE 1" = 60'


PREFIX 09-019

ROY WATER CONSERVANCY SUBDISTRICT

TANNER SUB.
 SEE PAGE 24

HY-MESA SUB.
 SEE PAGE 25

Notes: Bearings Equations: N. & S. of Hy-Mesa
 & Tanner Subs. - N. 0°15' E. of this Sub.

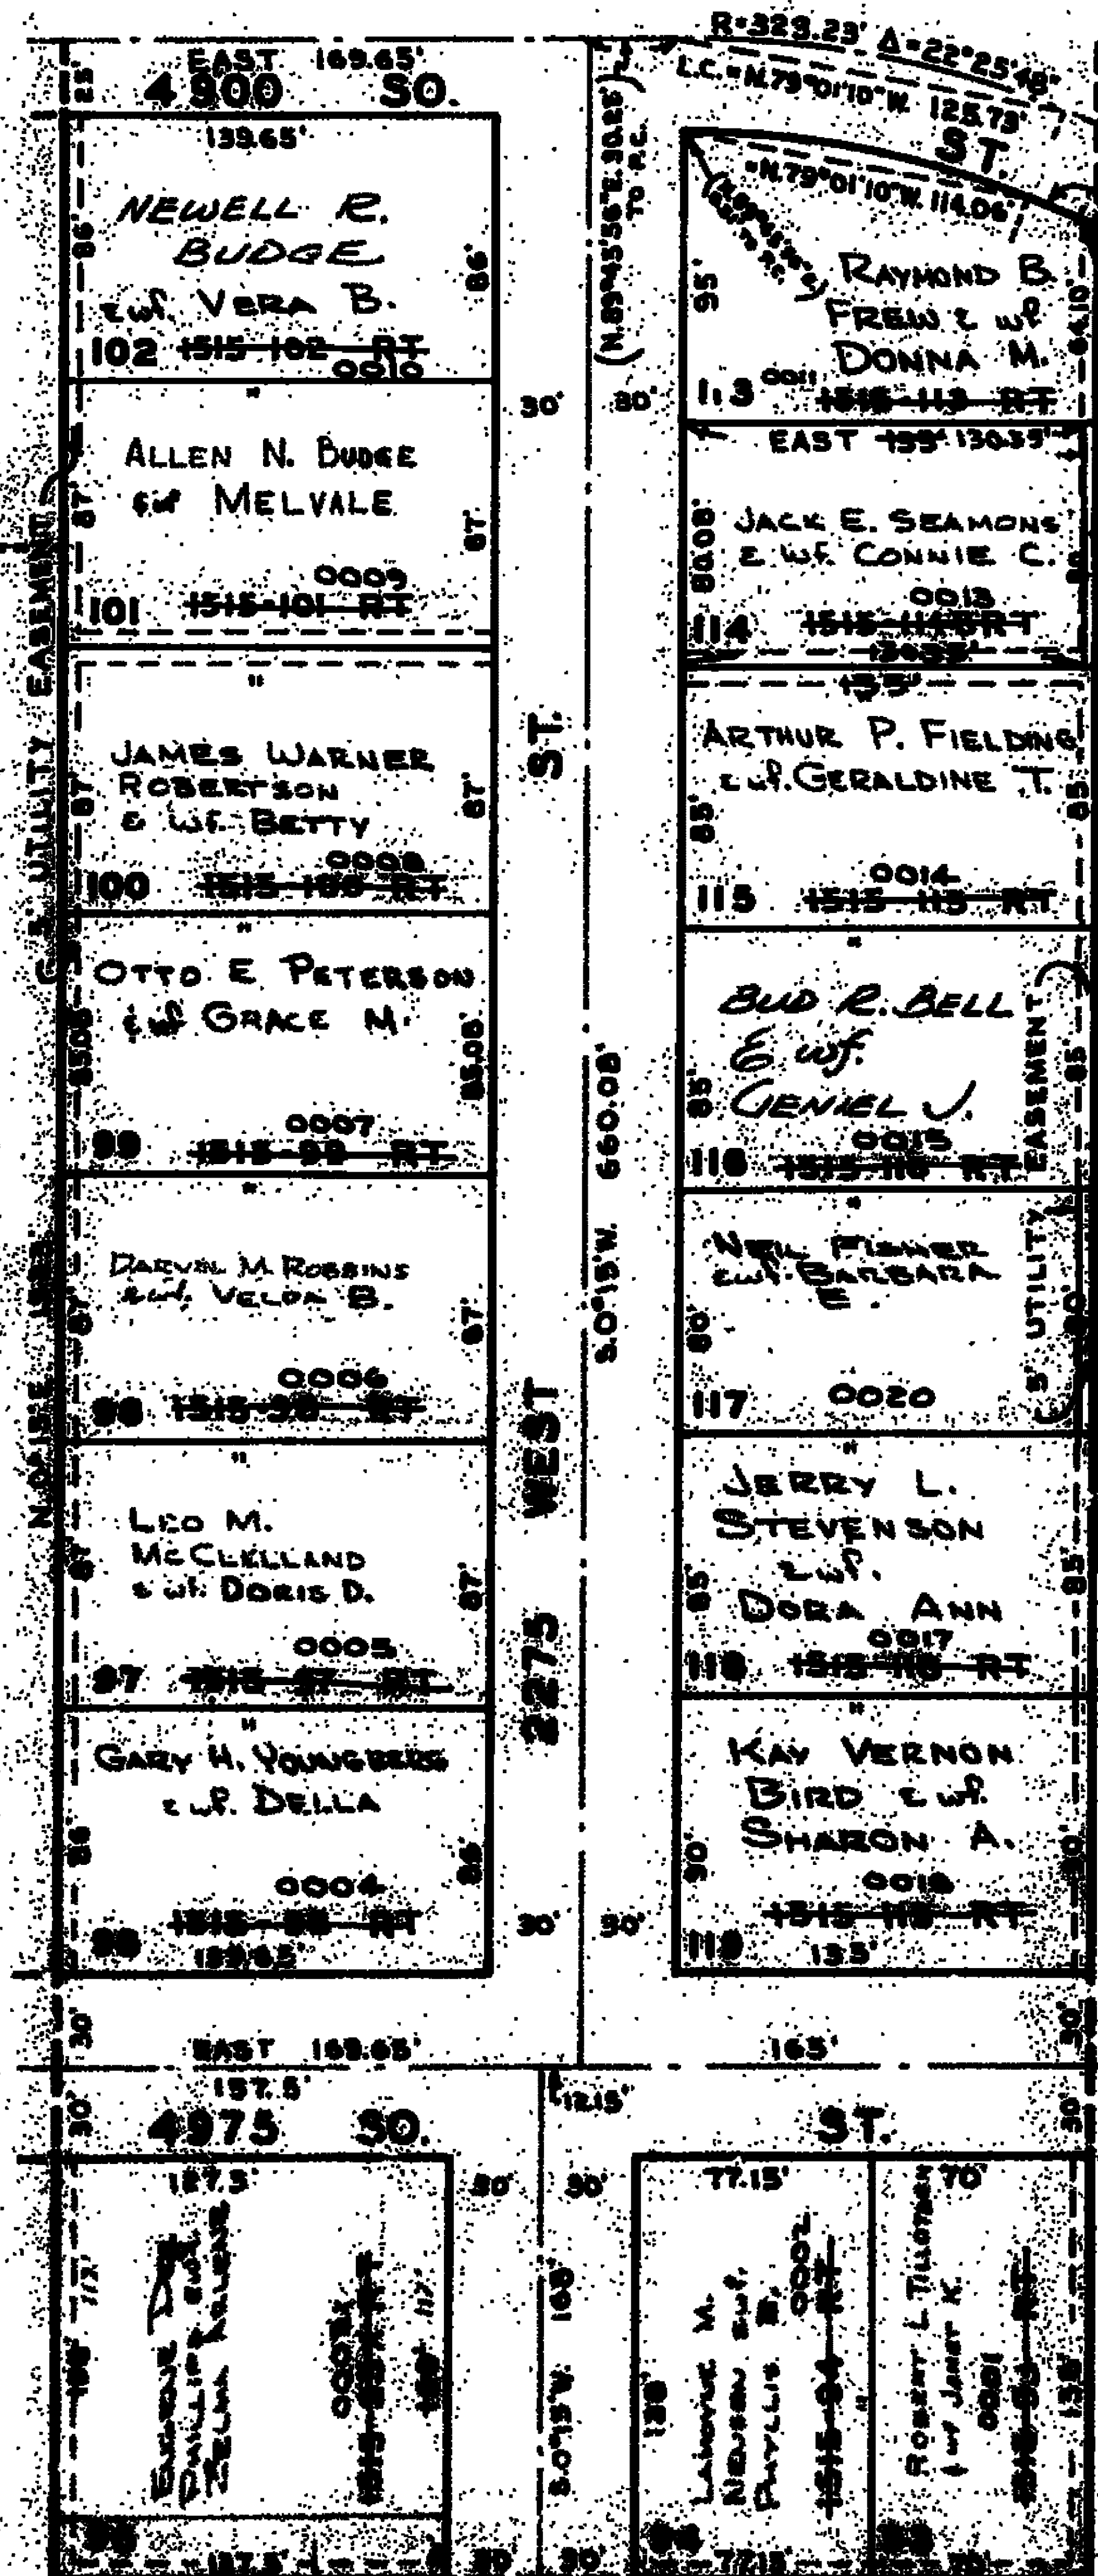

MAPLEWOOD
 EST. NO. 2
 SEE PAGE 17

MAPLEWOOD
 EST. NO. 3
 SEE PAGE 18

Notes: See Original Plat
 (201) for Complete
 Engineering Data