

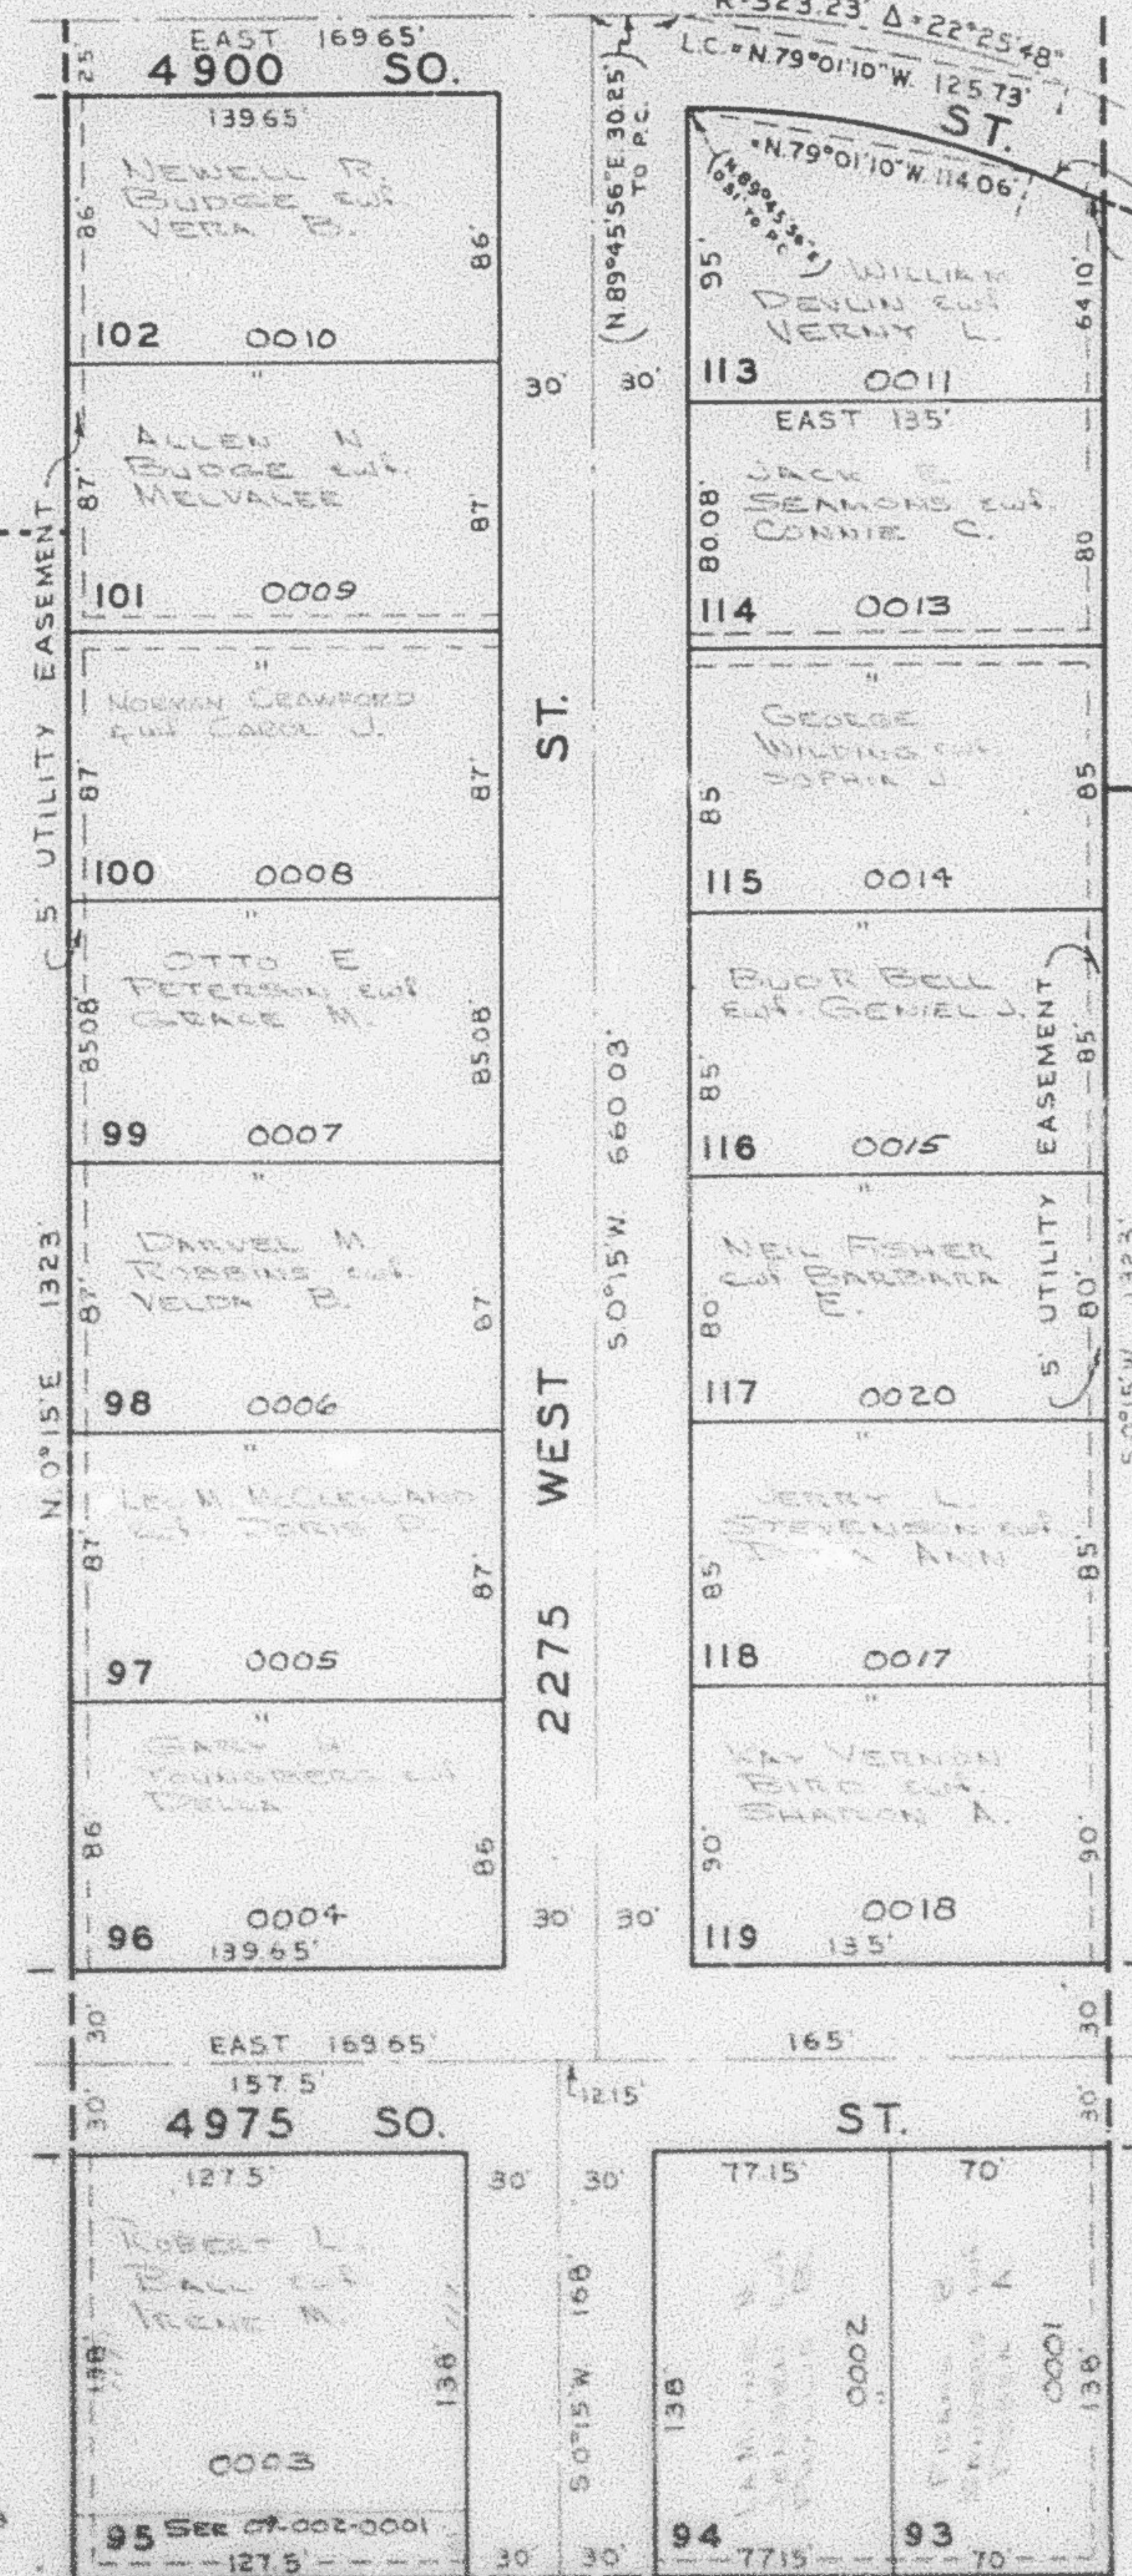
PART OF N.E. 1/4 OF SEC. 14, T.5N., R.2W., S.L.B. & M.

MAPLEWOOD ESTATES SUBDIVISION

TAXING UNIT 41

UNIT NO. 4
IN ROY CITY

PREFIX 09-019

SCALE 1" = 60'
SEE PAGE 20TANNER SUB.
SEE PAGE 24HY-MESA SUB.
SEE PAGE 23MAPLEWOOD
EST. NO. 2
SEE PAGE 17MAPLEWOOD
EST. NO. 3
SEE PAGE 18NOTE: BEARING EQUATION, N.C.S. OF HY-MESA
& TANNER SUBS. = N. 0°15' E. OF THIS SUB.NOTE: SEE ORIGINAL PLAT
(13-1) FOR COMPLETE
ENGINEERING DATA