

PART OF NE. 1/4 OF SEC. 14, T.5N., R.2W., S.L.B. & M.

MAPLEWOOD ESTATES SUBDIVISION

TAXING UNIT 41

UNIT NO. 4
IN ROY CITY

PREFIX 09-019

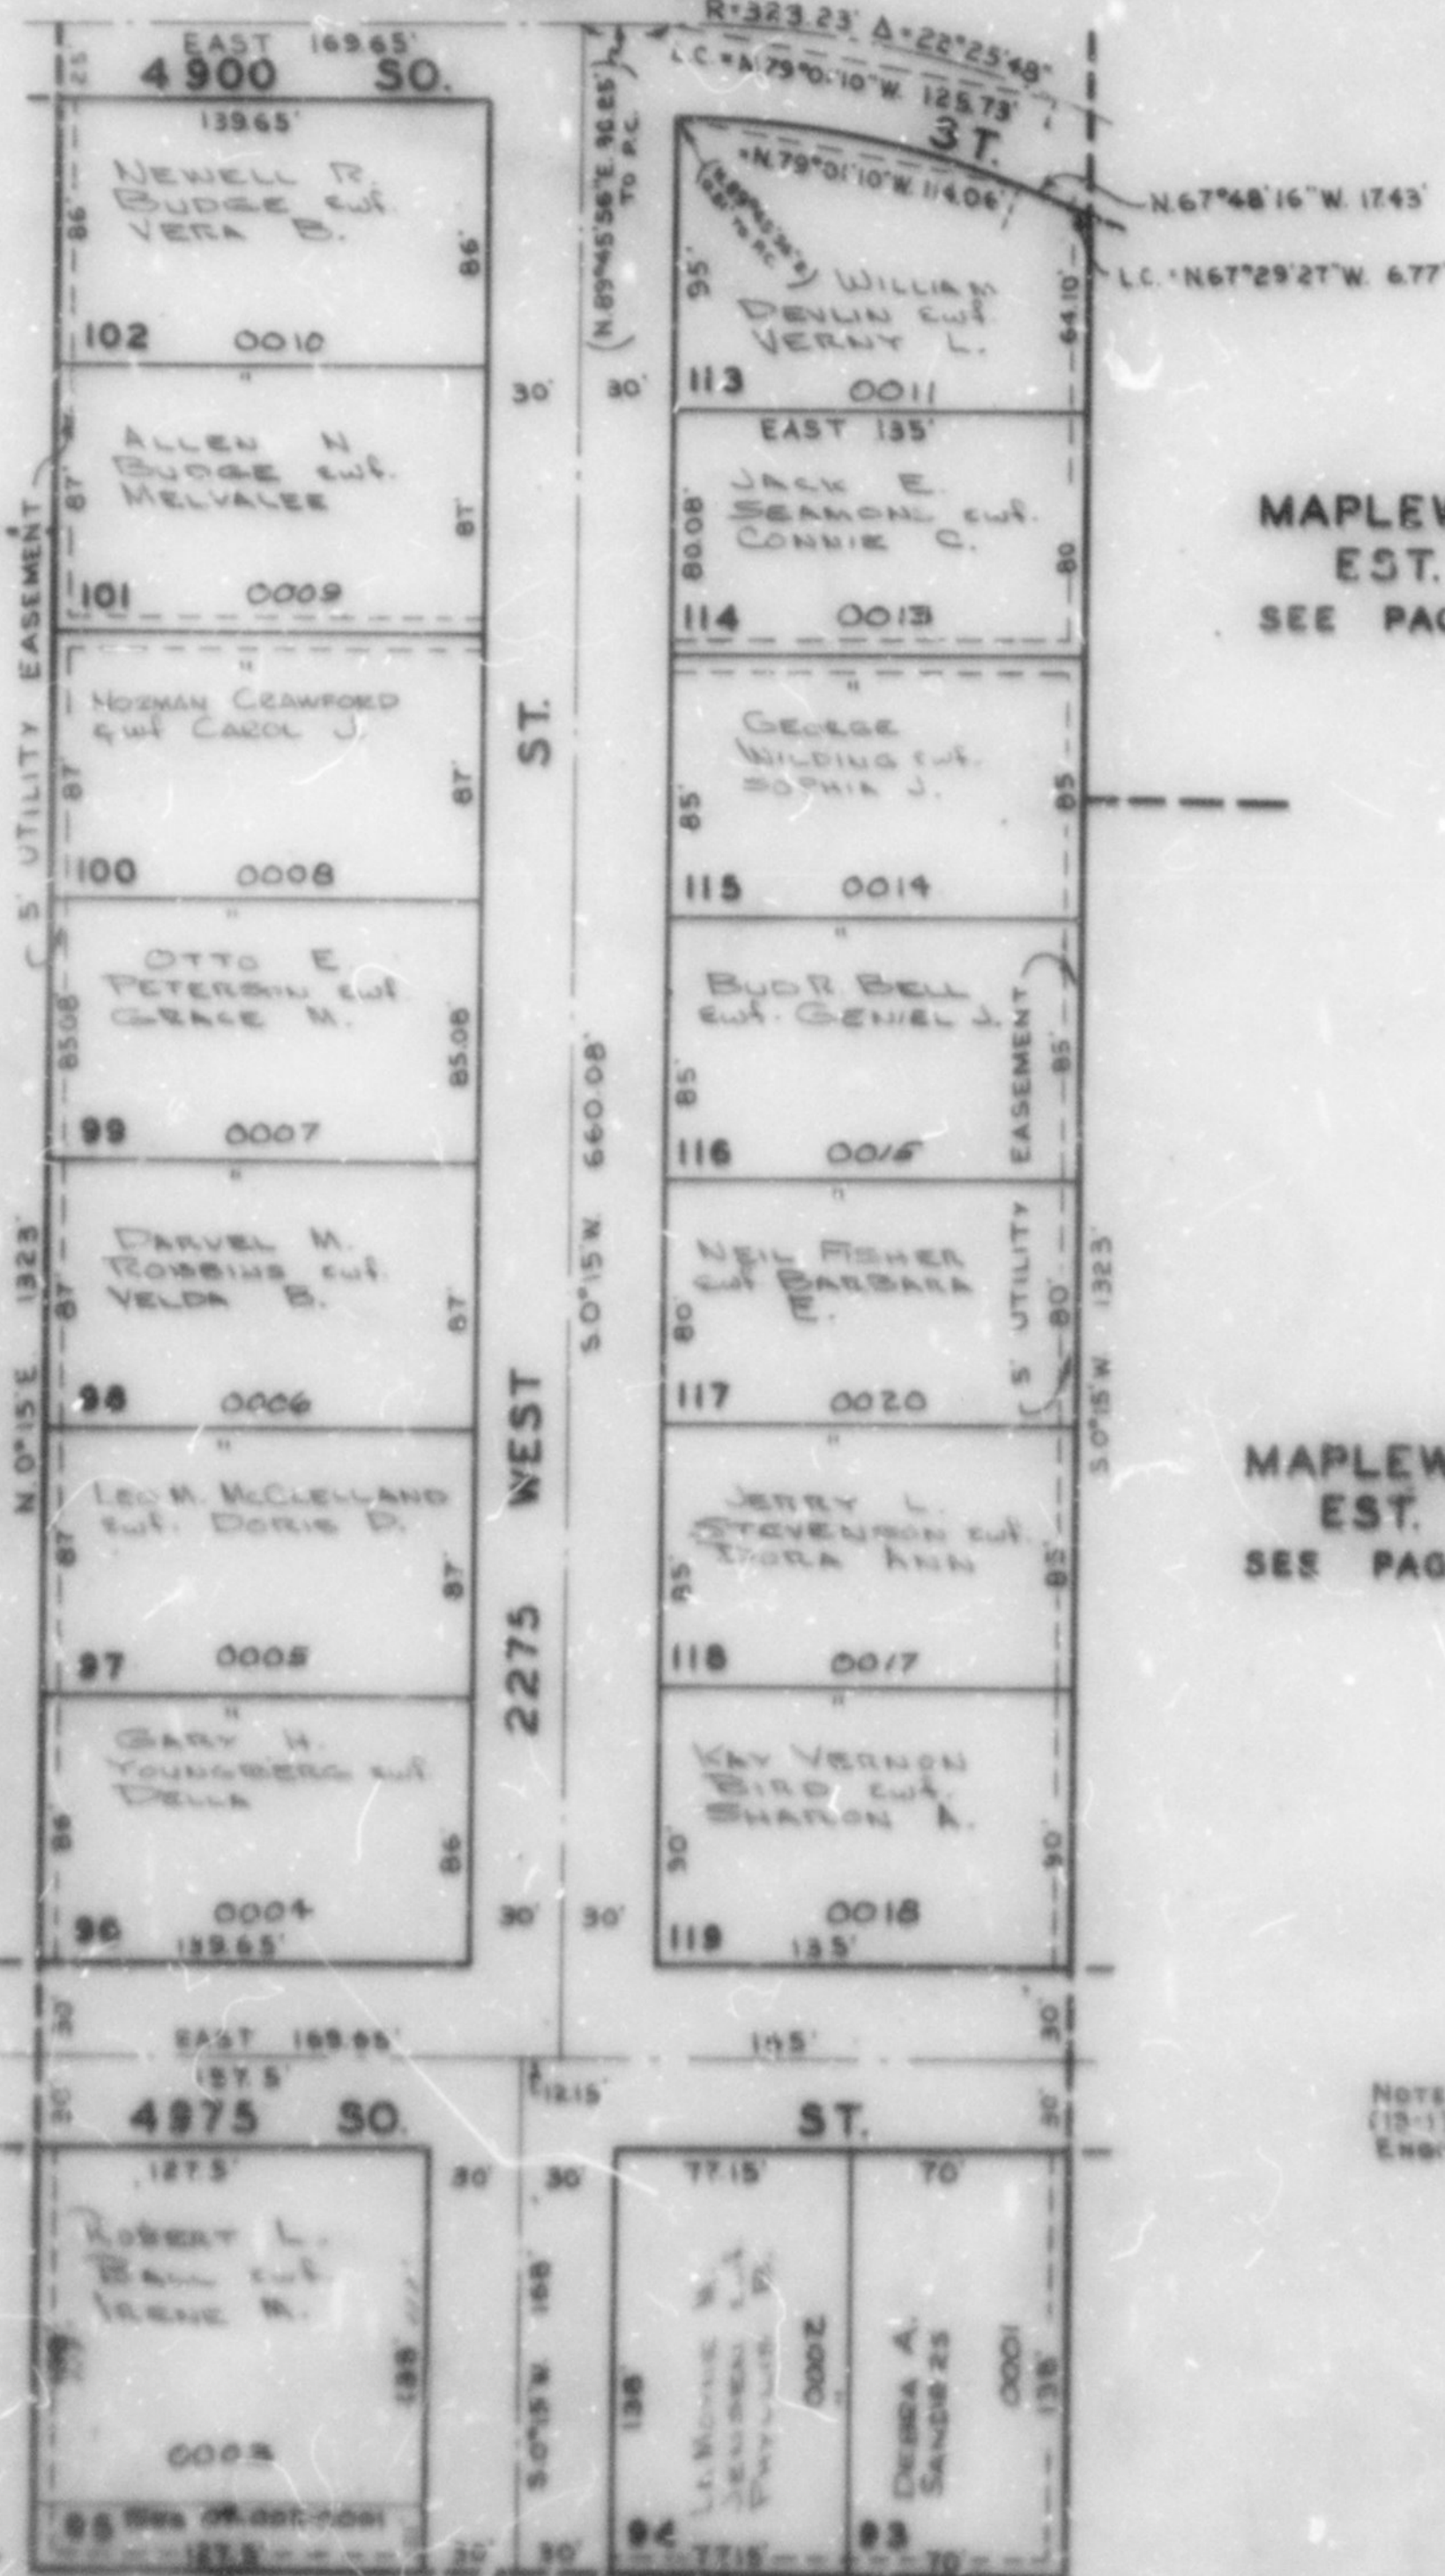
SCALE 1" = 80'

SEE PAGE 20

TANNER SUB.
SEE PAGE 24HY-MESA SUB.
SEE PAGE 23MAPLEWOOD
EST. NO. 2
SEE PAGE 17MAPLEWOOD
EST. NO. 3
SEE PAGE 18NOTE: DRAWING EDITION: N.A.S. of Hy-Mesa
& Tanner Subs. - N.O.P.S. of this Sub.SE COR. OF
HY-MESA SUB.

NORTH LINE OF SEC. 14 AIR SUB.

SEE WEST 324.65' PAGE 2

NOTE: SEE ORIGINAL PLAT
(13-1) FOR COMPLETE
ENGINEERING DATA