

PART OF N.E. 1/4 OF SEC. 14, T5N.R2W.S1E.B3M.

MAPLEWOOD ESTATES SUBDIVISION

TAXING UNIT 41

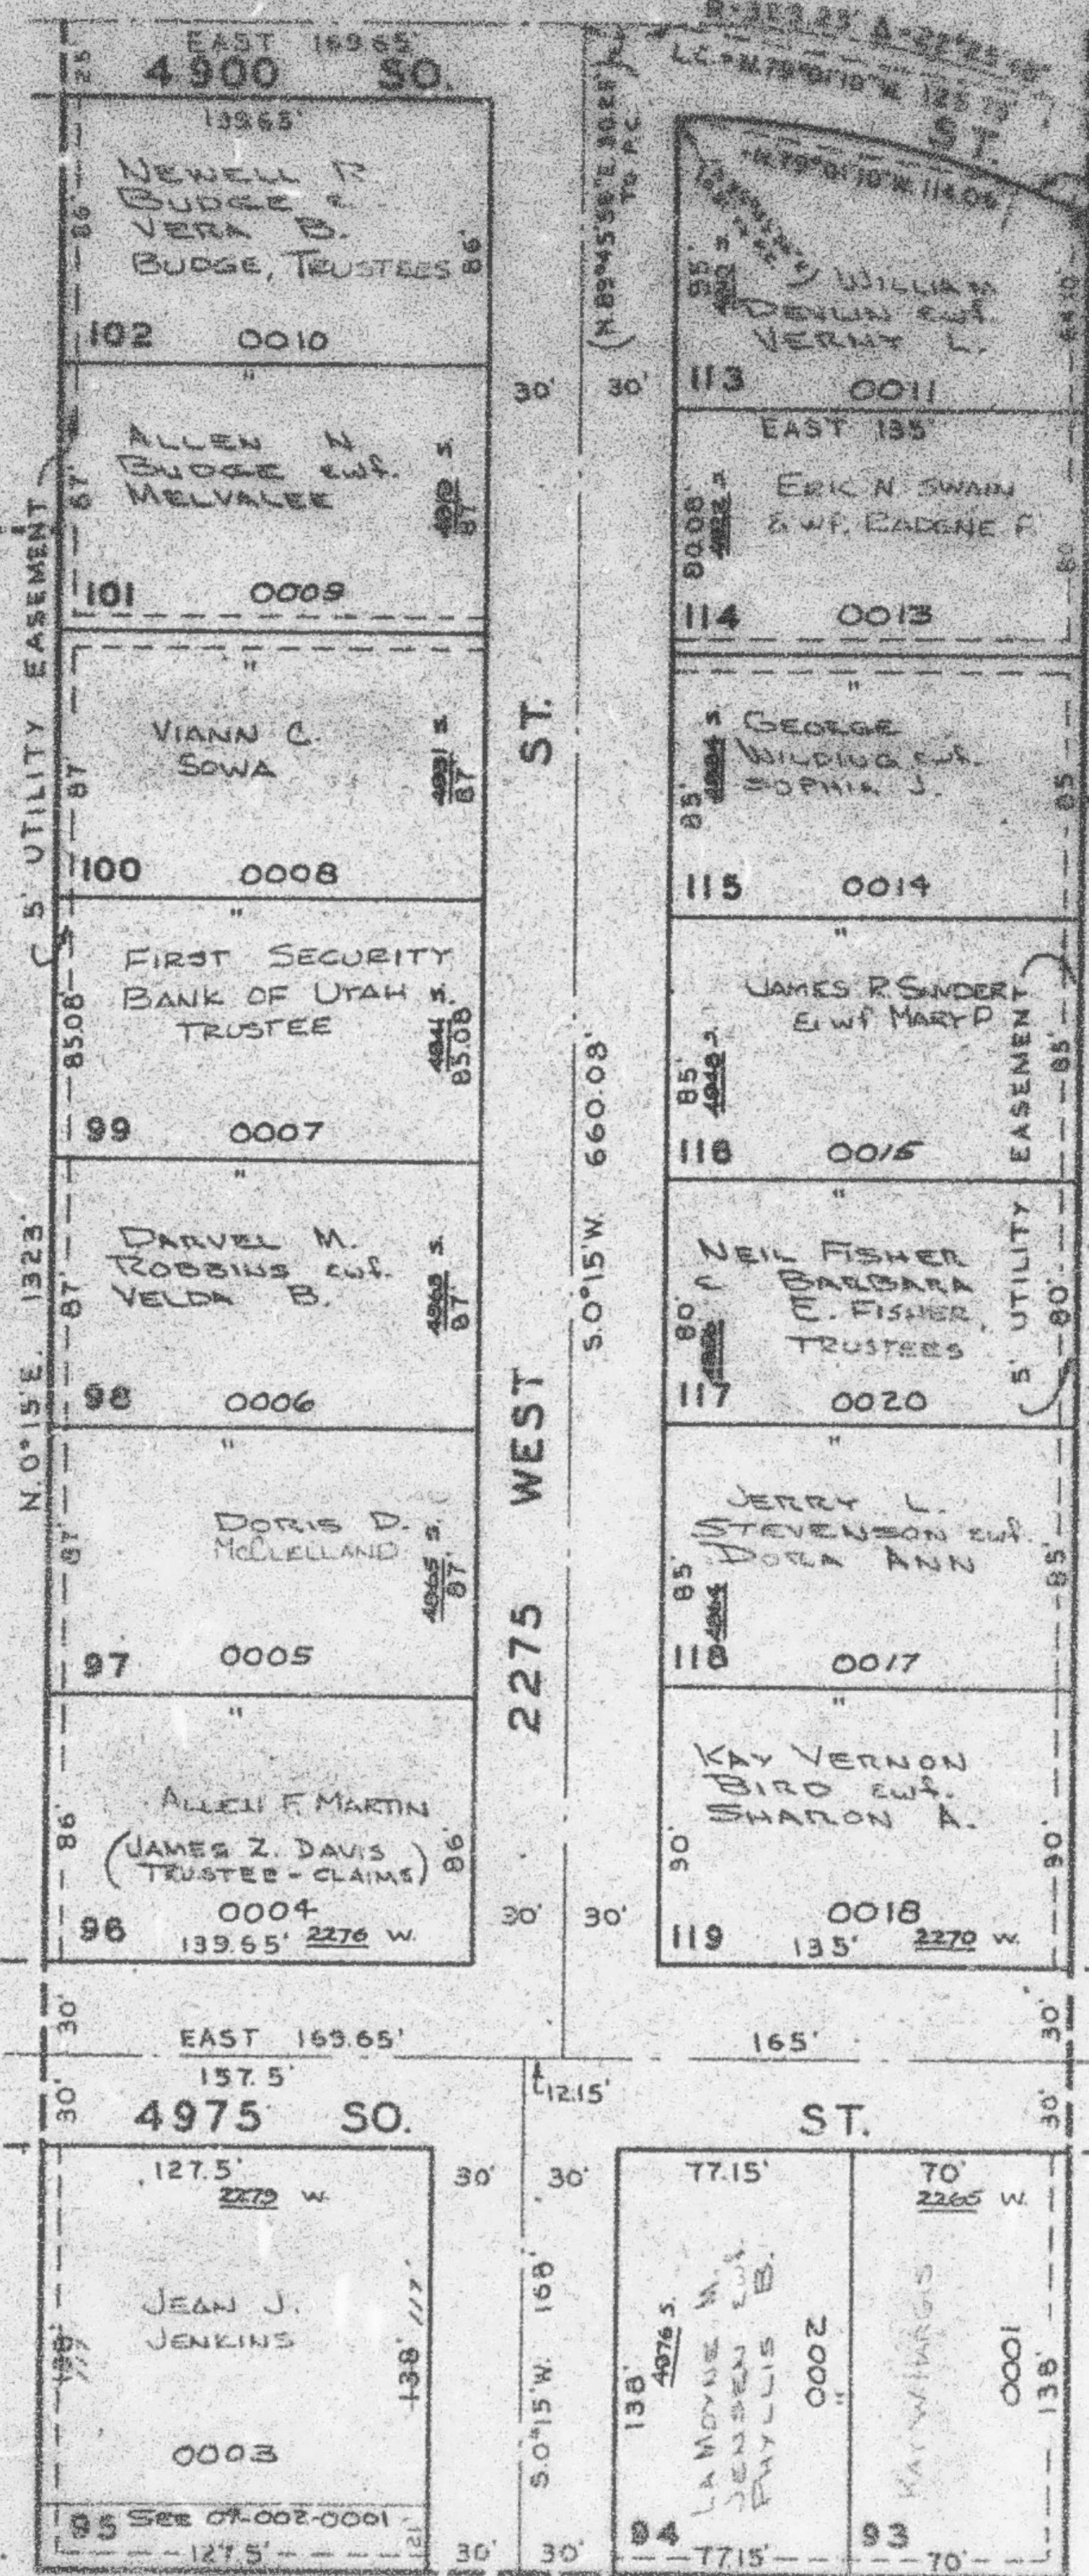
UNIT NO. 4
IN ROY CITY

PREFIX 09-019

SCALE 1" = 80'
SEE PAGE 20TANNER SUB.
SEE PAGE 24HY-MESA SUB.
SEE PAGE 23NOTE: BEARING EQUATION: N & S OF HY-MESA
& TANNER SUBS. " N 0°15' E. OF THIS SUBS.E. COR OF
HY-MESA SUB

NORTH LINE OF BEL-AIR SUB

SEE WEST 334.65' PAGE 2

MAPLEWOOD
EST. NO. 2
SEE PAGE 17MAPLEWOOD
EST. NO. 3
SEE PAGE 18NOTE: SEE ORIGINAL PLAT
(13-1) FOR COMPLETE
ENGINEERING DATA