

PART NE 1/4 SEC. 14, T.5N., R.2W., S.L.B. & M.
 MAPLEWOOD ESTATES SUBDIVISION UNIT NO.4

LOTS 93-102, 113-119

IN ROY CITY

SCALE 1" = 60'

TAXING UNIT: 41


SEE PAGE 20

SEE PAGE 24

SEE PAGE 23

SEE PAGE 17

SEE PAGE 18

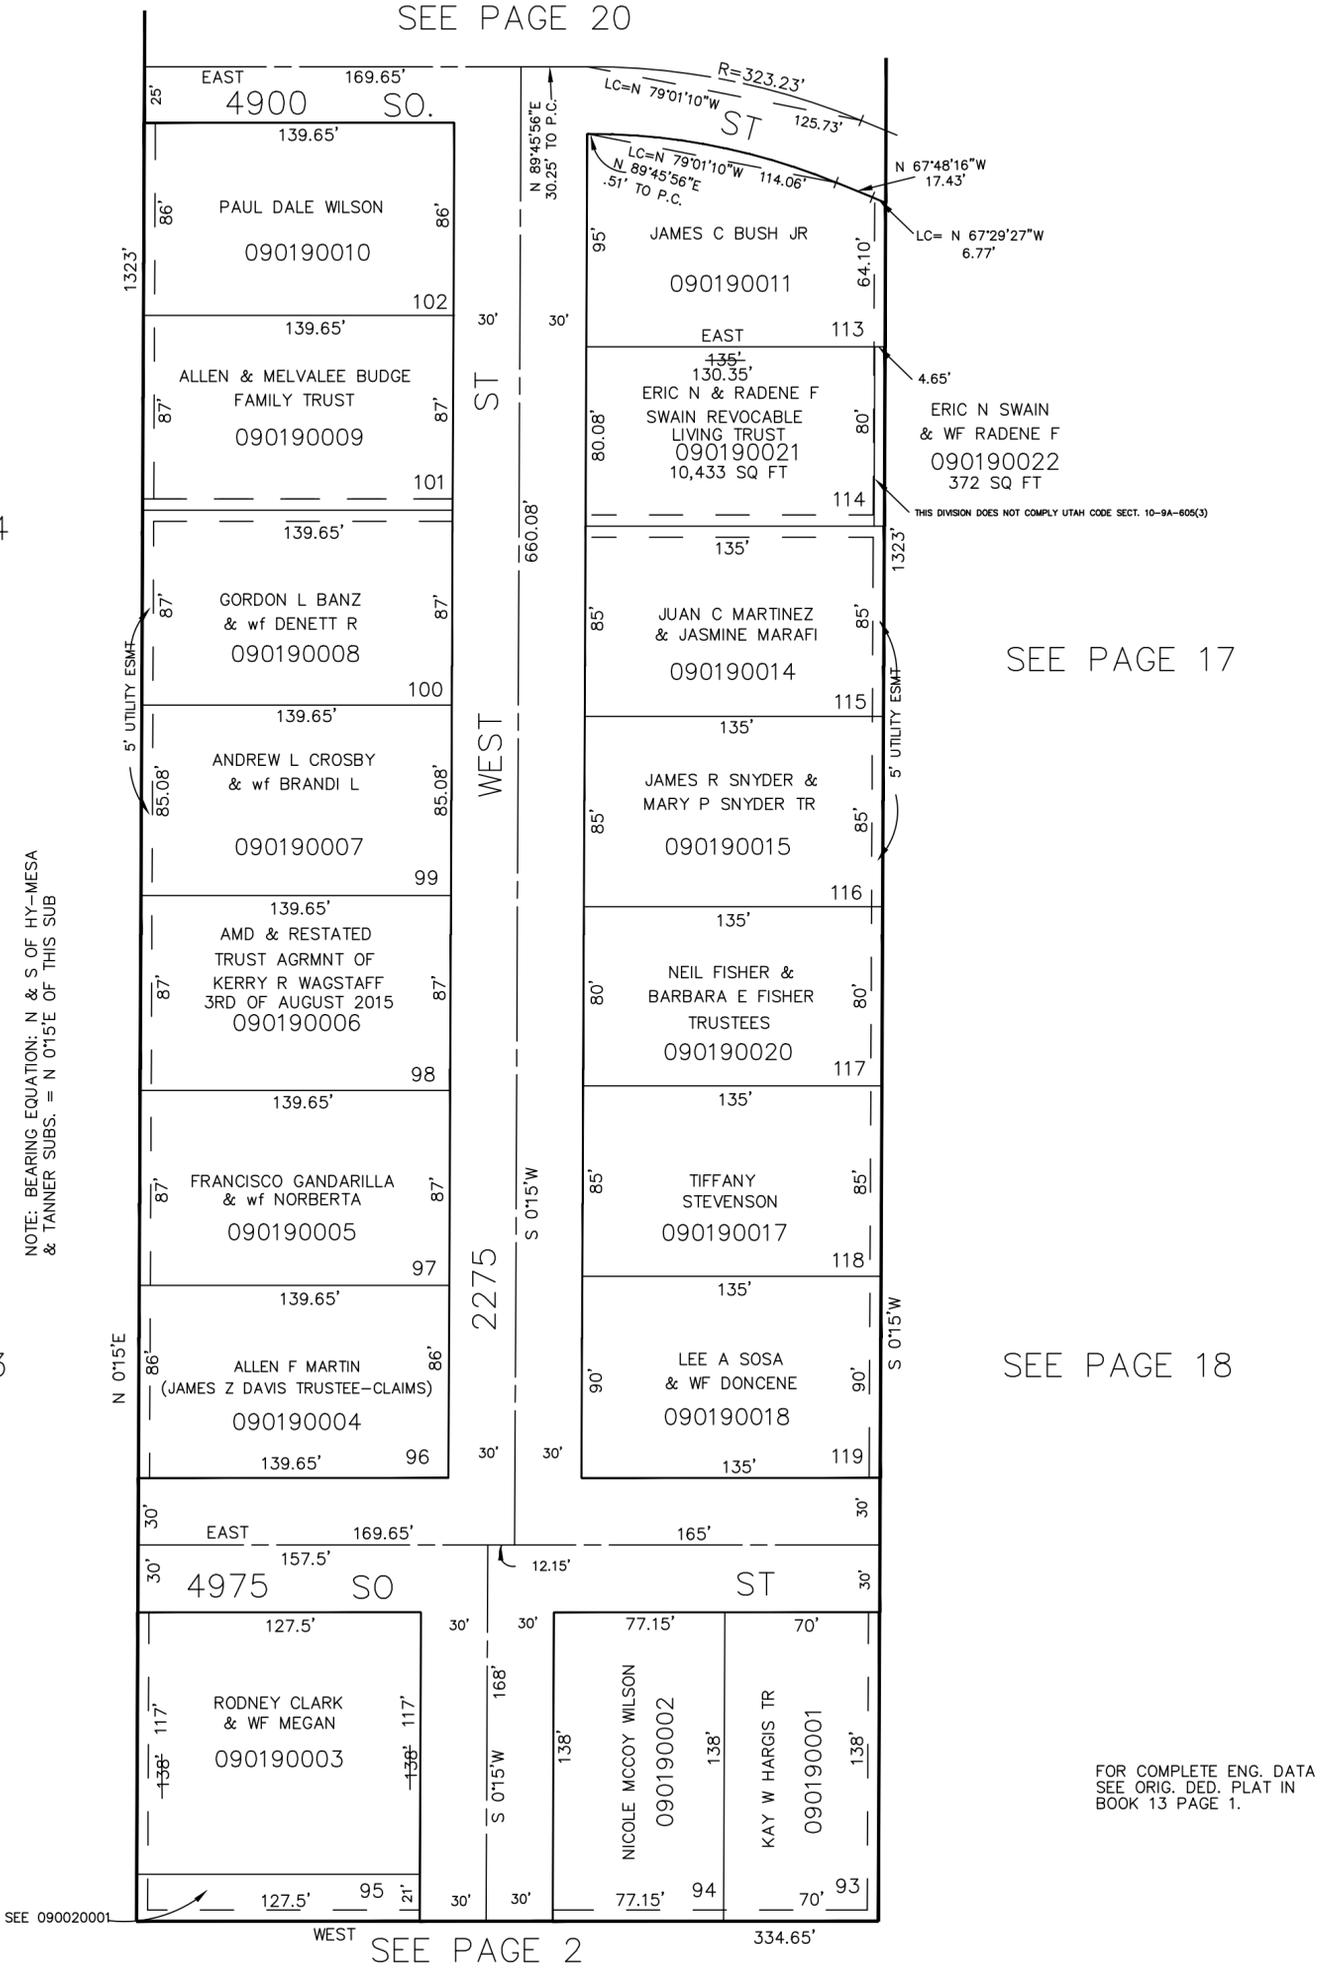

NOTE: BEARING EQUATION: N & S OF HY-MESA & TANNER SUBS. = N 0°15'E OF THIS SUB

THIS DIVISION DOES NOT COMPLY UTAH CODE SECT. 10-9A-605(3)

FOR COMPLETE ENG. DATA SEE ORIG. DED. PLAT IN BOOK 13 PAGE 1.