

PART OF N.E. 1/4 OF SEC. 14, T.5N.R.2W. S.L.B. & M.

MAPLEWOOD ESTATES SUBDIVISION

TAXING UNIT 41

UNIT NO. 4

PREFIX: 09-020


IN ROY CITY

ROY WATER CONSERVANCY SUBDISTRICT

SCALE 1" = 60'

PARKING SUB
SEE PAGE 24

DEDICATED EASEMENT
(676-290)

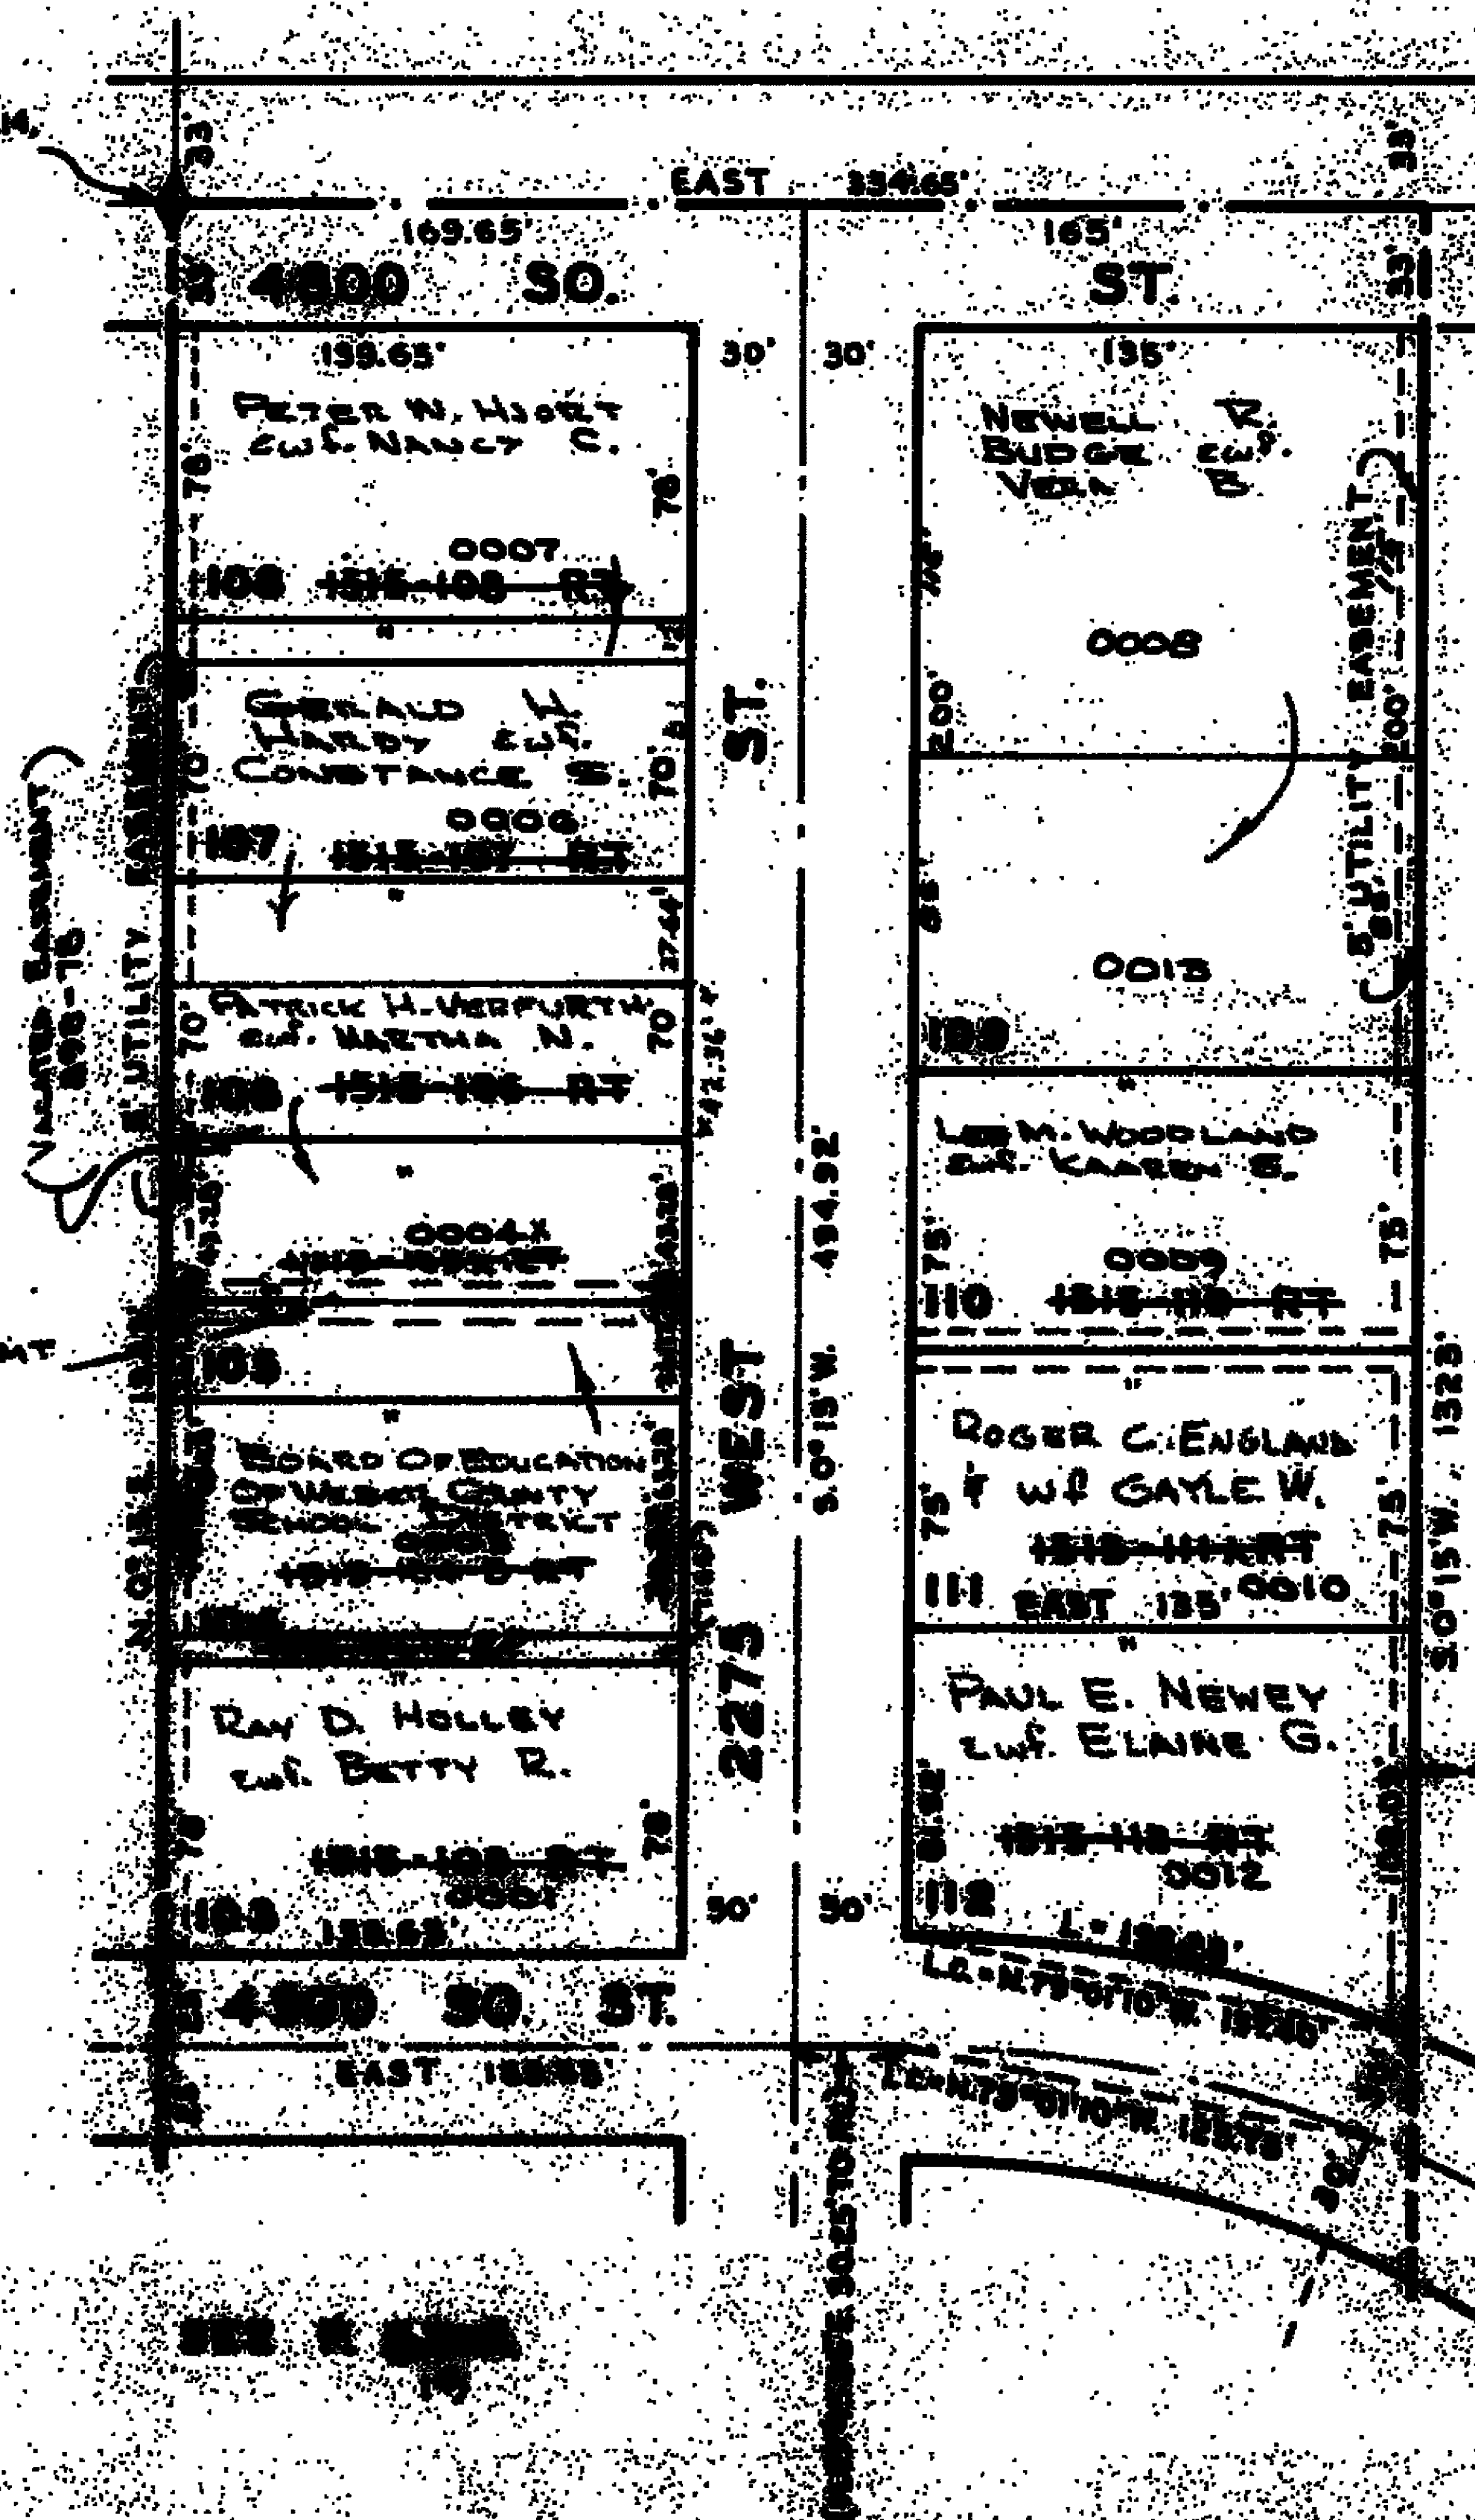

NOTE: BEARING ELEVATION: N.E. 1/4 OF SEC. 14, T.5N.R.2W. S.L.B. & M.

MAPLEWOOD
EST. NO. 1
SEE PAGE 16

NOTE: SEE ORIGINAL PLAT
FOR COMPLETE
ENGINEERING DATA